


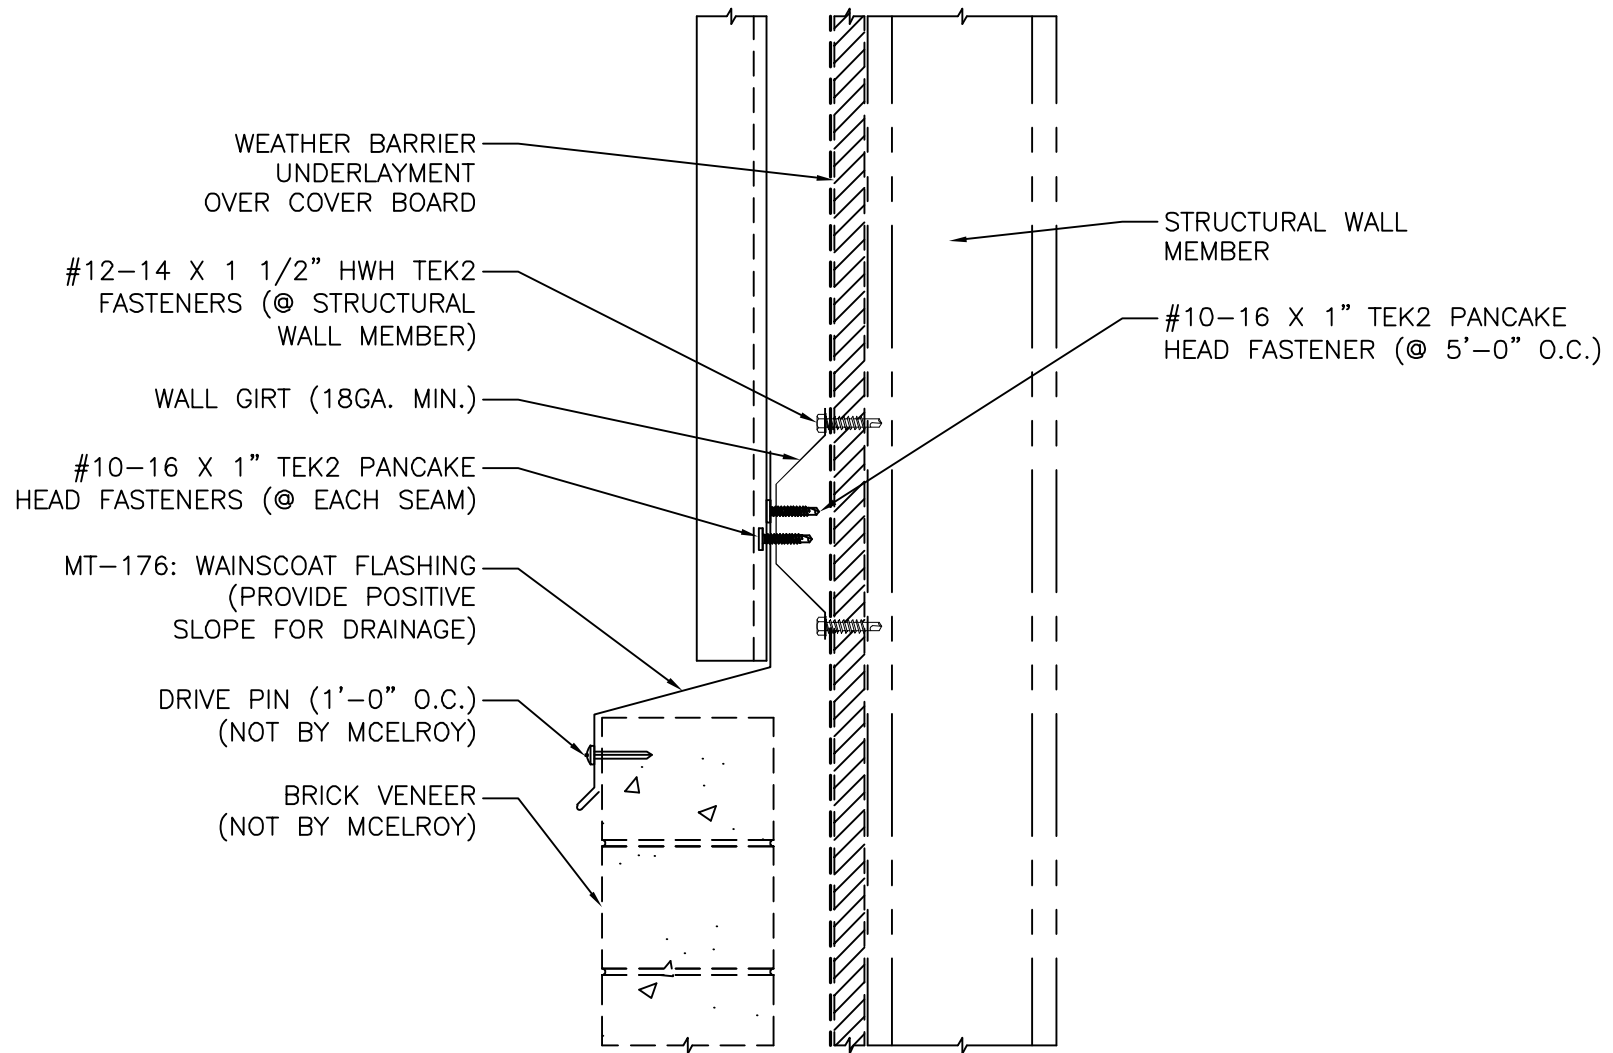

WAINSCOAT DETAIL

ISSUE/REVISION DATE:

06/24/2020

ROOF PANEL: CW PANEL

SUBSTRATE: CONCRETE

SCALE: 1/8" = 1'-0"