


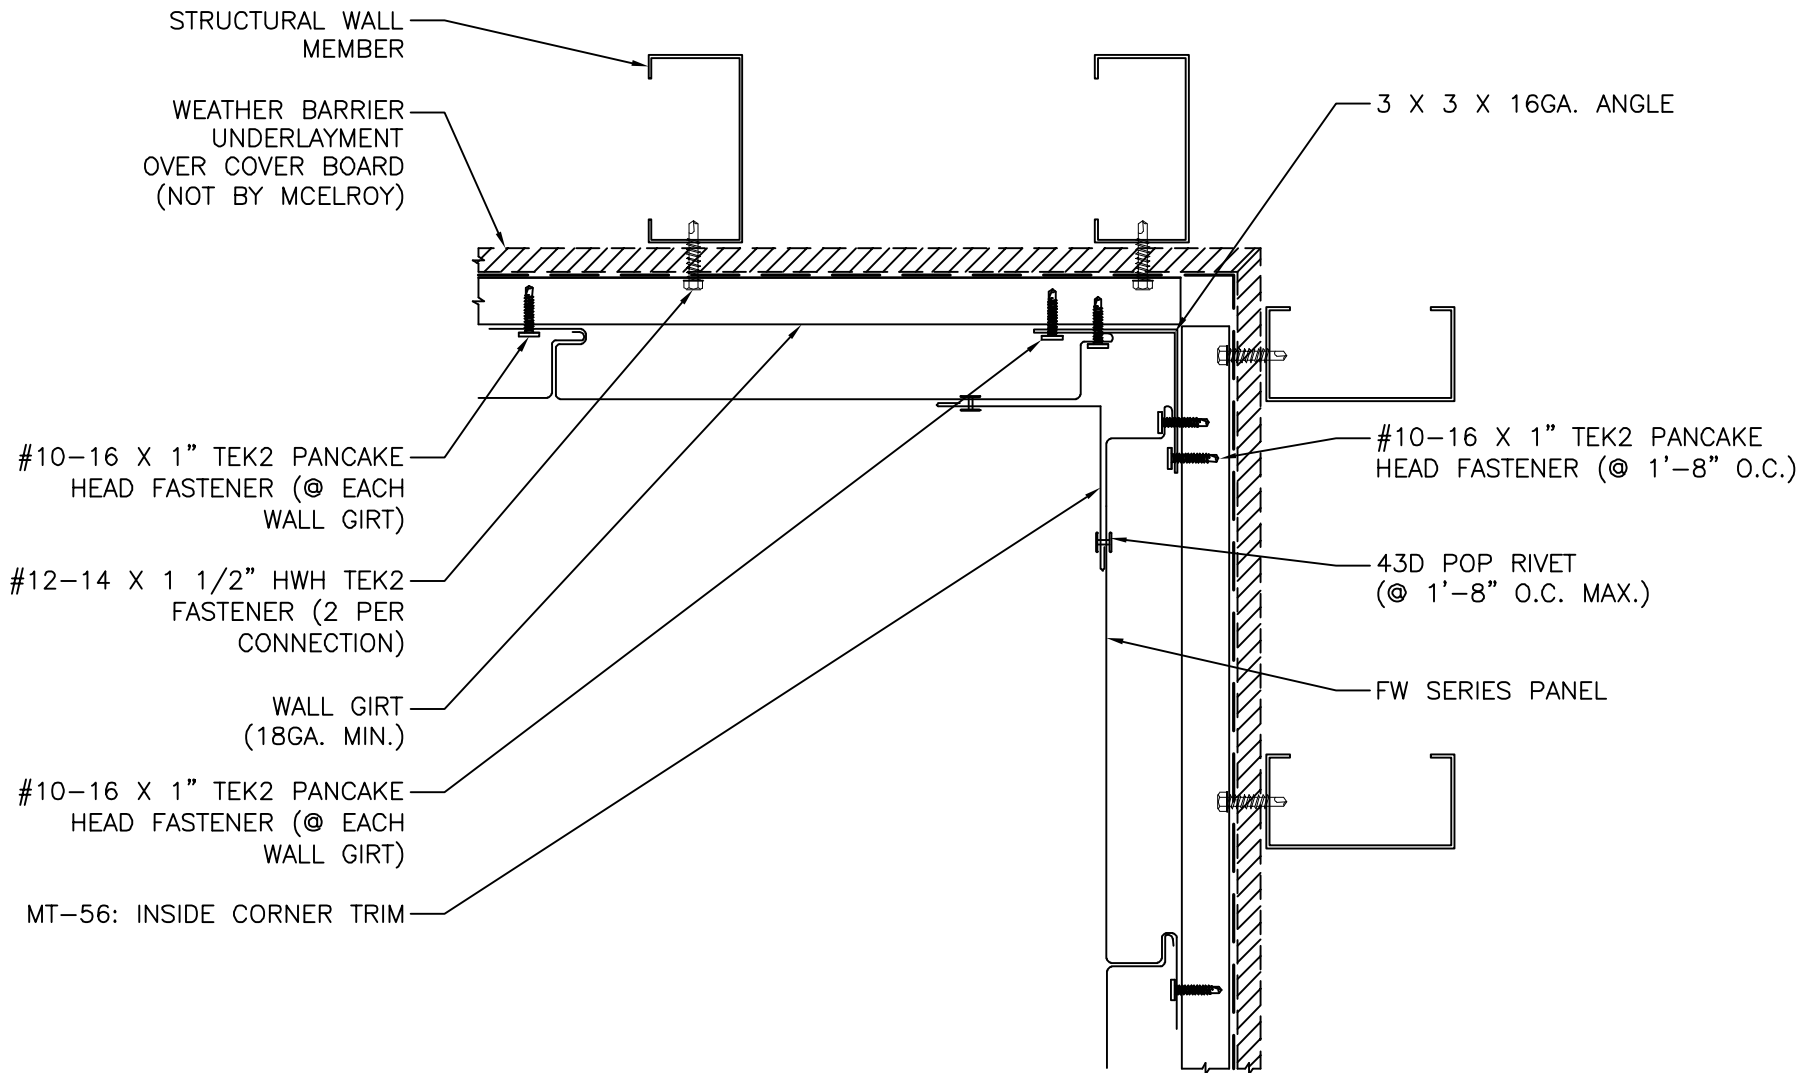

INSIDE CORNER DETAIL

ISSUE/REVISION DATE:

06/24/2020

ROOF PANEL: FW PANEL

SUBSTRATE: STUD WALL

SCALE: N.T.S.