


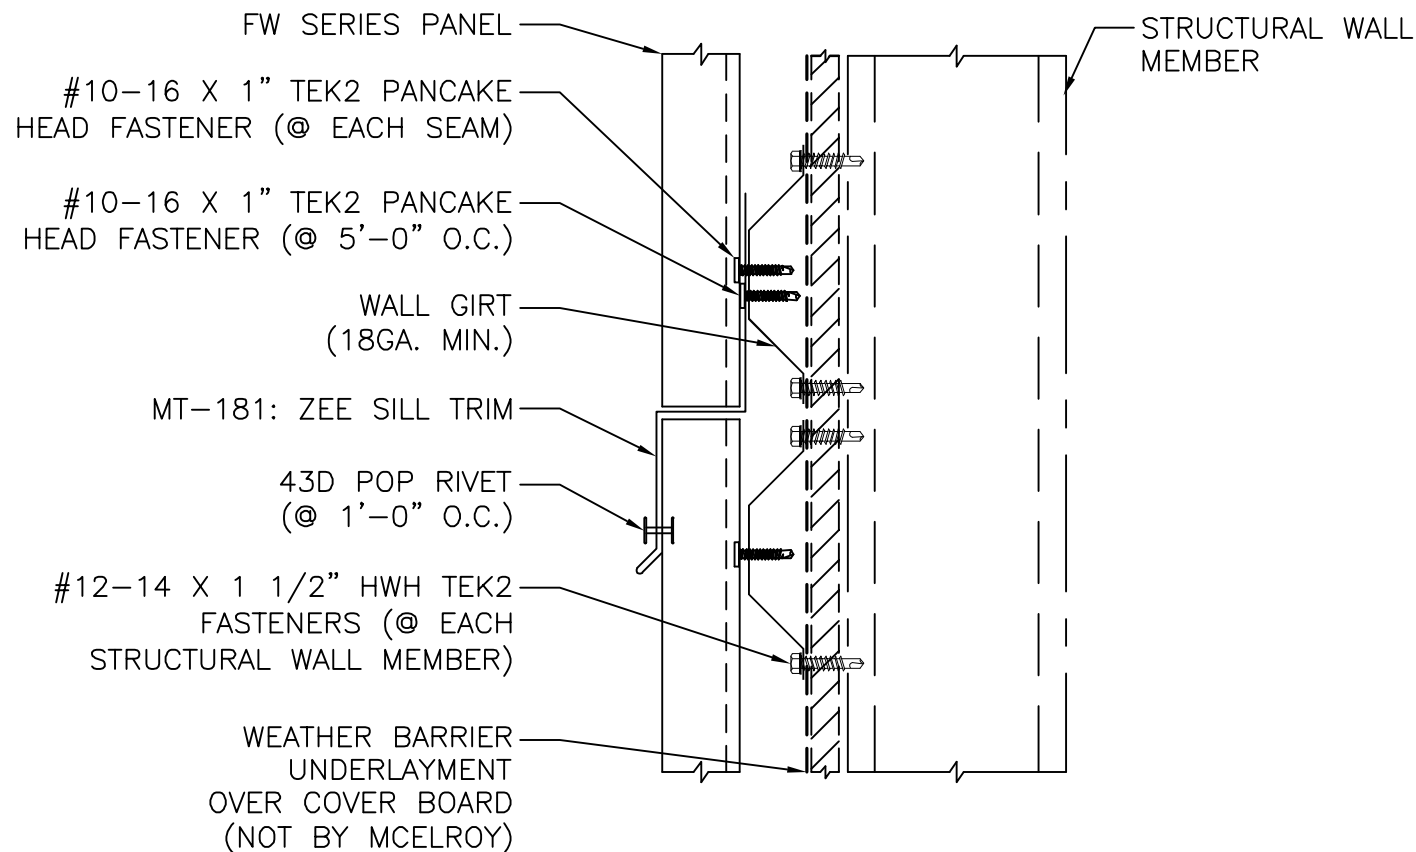

PANEL SPLICE / SILL DETAIL

ISSUE/REVISION DATE:

06/24/2020

ROOF PANEL: FW PANEL

SUBSTRATE: CONCRETE

SCALE: N.T.S.