


EAVE DRIP TRIM DETAIL

\*\* CLEARANCE REQUIRED FOR THERMAL MOVEMENT

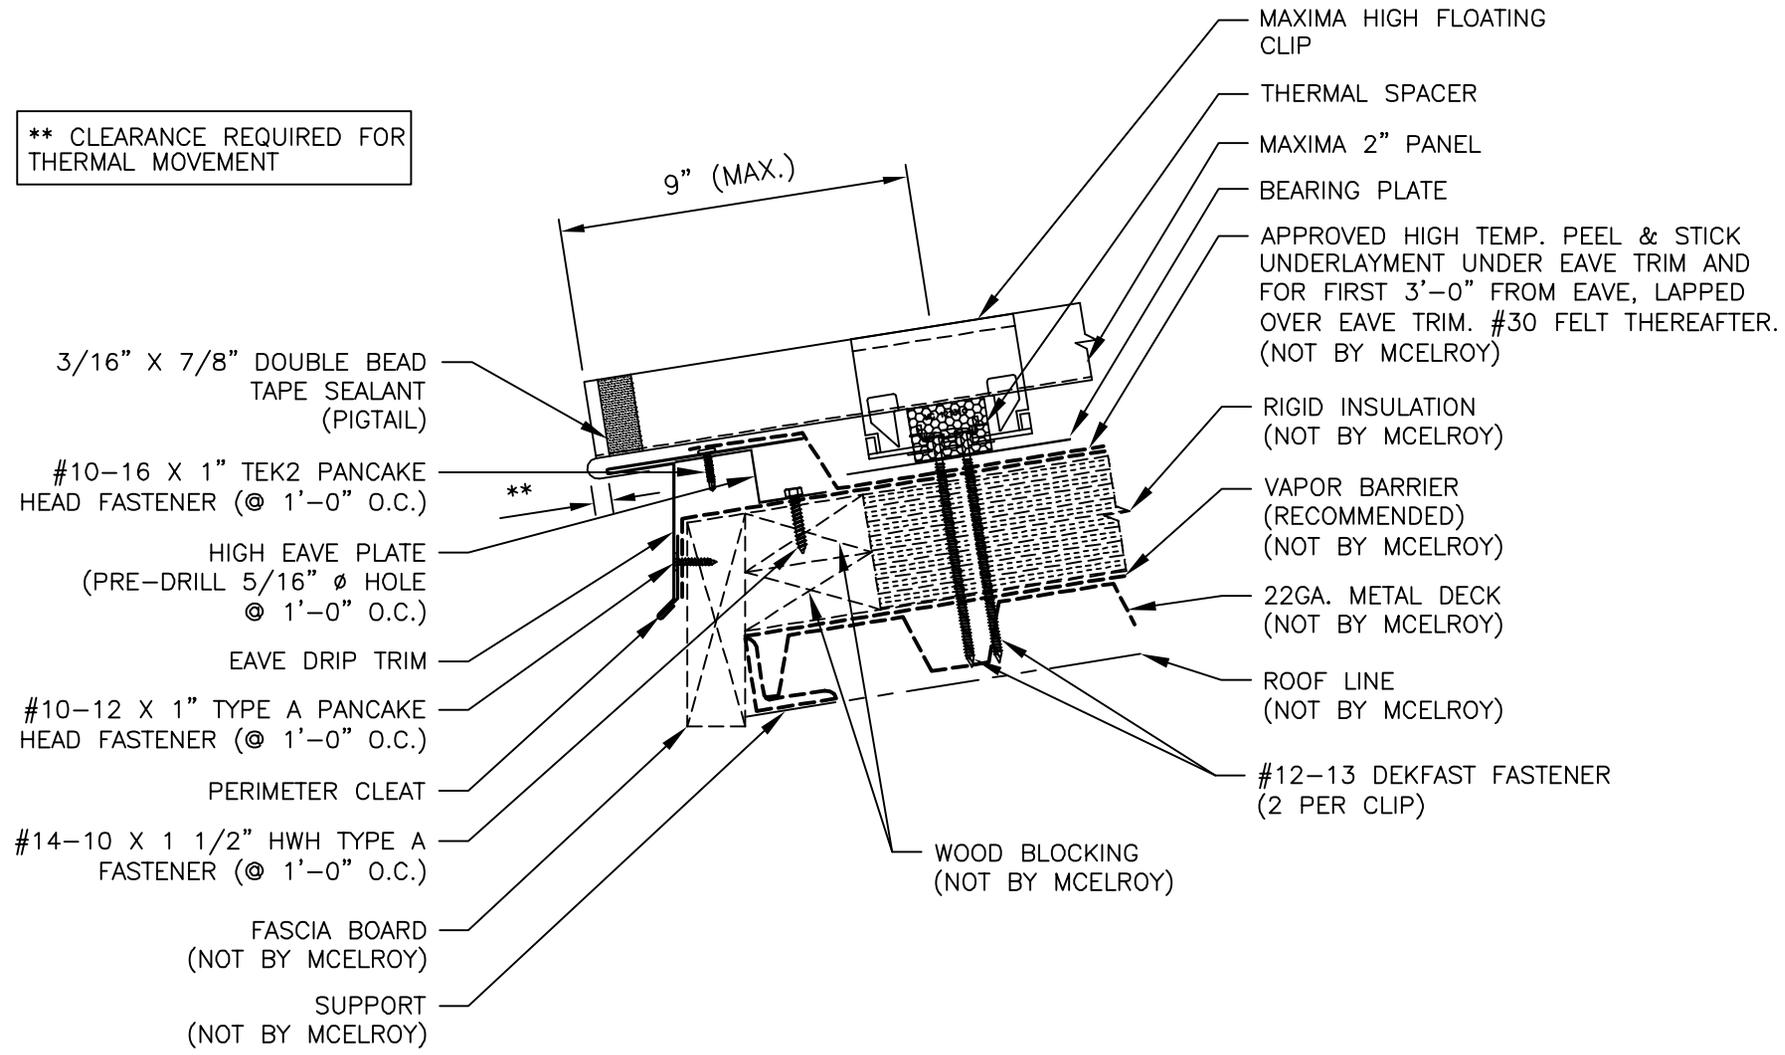

- MAXIMA HIGH FLOATING CLIP
- THERMAL SPACER
- MAXIMA 2" PANEL
- BEARING PLATE
- APPROVED HIGH TEMP. PEEL & STICK UNDERLAYMENT UNDER EAVE TRIM AND FOR FIRST 3'-0" FROM EAVE, LAPPED OVER EAVE TRIM. #30 FELT THEREAFTER. (NOT BY MCELROY)
- RIGID INSULATION (NOT BY MCELROY)
- VAPOR BARRIER (RECOMMENDED) (NOT BY MCELROY)
- 22GA. METAL DECK (NOT BY MCELROY)
- ROOF LINE (NOT BY MCELROY)
- #12-13 DEKFAST FASTENER (2 PER CLIP)
- WOOD BLOCKING (NOT BY MCELROY)

- 3/16" X 7/8" DOUBLE BEAD TAPE SEALANT (PIGTAIL)
- #10-16 X 1" TEK2 PANCAKE HEAD FASTENER (@ 1'-0" O.C.)
- HIGH EAVE PLATE (PRE-DRILL 5/16" Ø HOLE @ 1'-0" O.C.)
- EAVE DRIP TRIM
- #10-12 X 1" TYPE A PANCAKE HEAD FASTENER (@ 1'-0" O.C.)
- PERIMETER CLEAT
- #14-10 X 1 1/2" HWH TYPE A FASTENER (@ 1'-0" O.C.)
- FASCIA BOARD (NOT BY MCELROY)
- SUPPORT (NOT BY MCELROY)