


EAVE DRIP TRIM DETAIL (ALT.)

** CLEARANCE REQUIRED FOR THERMAL MOVEMENT

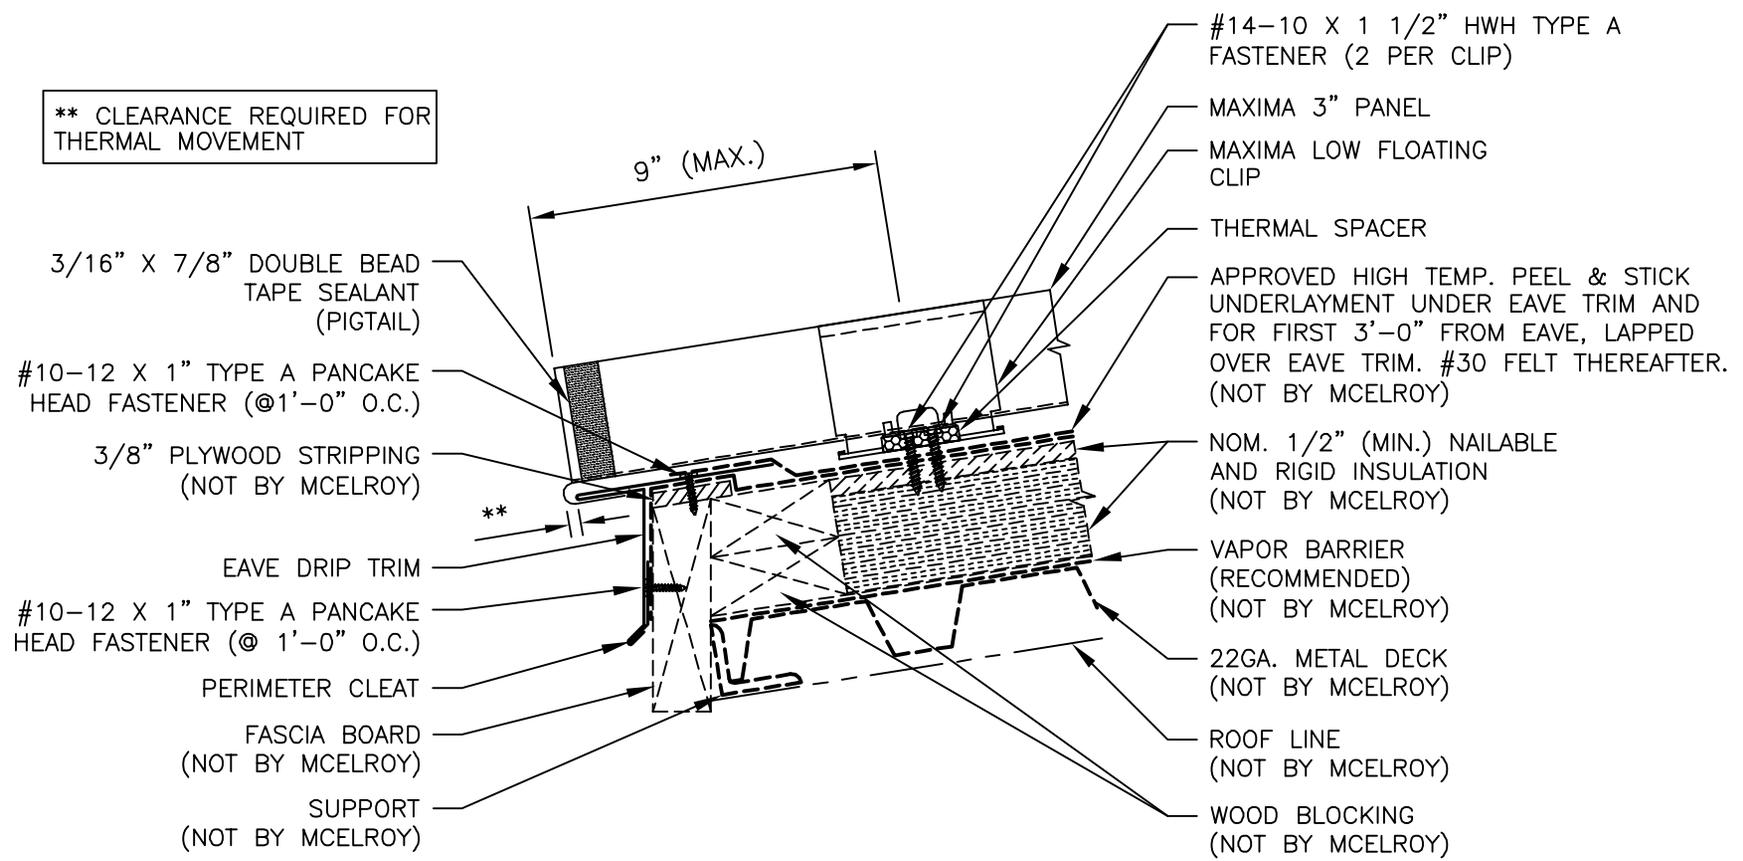

3/16" X 7/8" DOUBLE BEAD TAPE SEALANT (PIGTAIL)

#10-12 X 1" TYPE A PANCAKE HEAD FASTENER (@1'-0" O.C.)

3/8" PLYWOOD STRIPPING (NOT BY MCELROY)

EAVE DRIP TRIM

#10-12 X 1" TYPE A PANCAKE HEAD FASTENER (@ 1'-0" O.C.)

PERIMETER CLEAT

FASCIA BOARD (NOT BY MCELROY)

SUPPORT (NOT BY MCELROY)

#14-10 X 1 1/2" HWH TYPE A FASTENER (2 PER CLIP)

MAXIMA 3" PANEL

MAXIMA LOW FLOATING CLIP

THERMAL SPACER

APPROVED HIGH TEMP. PEEL & STICK UNDERLAYMENT UNDER EAVE TRIM AND FOR FIRST 3'-0" FROM EAVE, LAPPED OVER EAVE TRIM. #30 FELT THEREAFTER. (NOT BY MCELROY)

NOM. 1/2" (MIN.) NAILABLE AND RIGID INSULATION (NOT BY MCELROY)

VAPOR BARRIER (RECOMMENDED) (NOT BY MCELROY)

22GA. METAL DECK (NOT BY MCELROY)

ROOF LINE (NOT BY MCELROY)

WOOD BLOCKING (NOT BY MCELROY)