


** CLEARANCE REQUIRED FOR THERMAL MOVEMENT

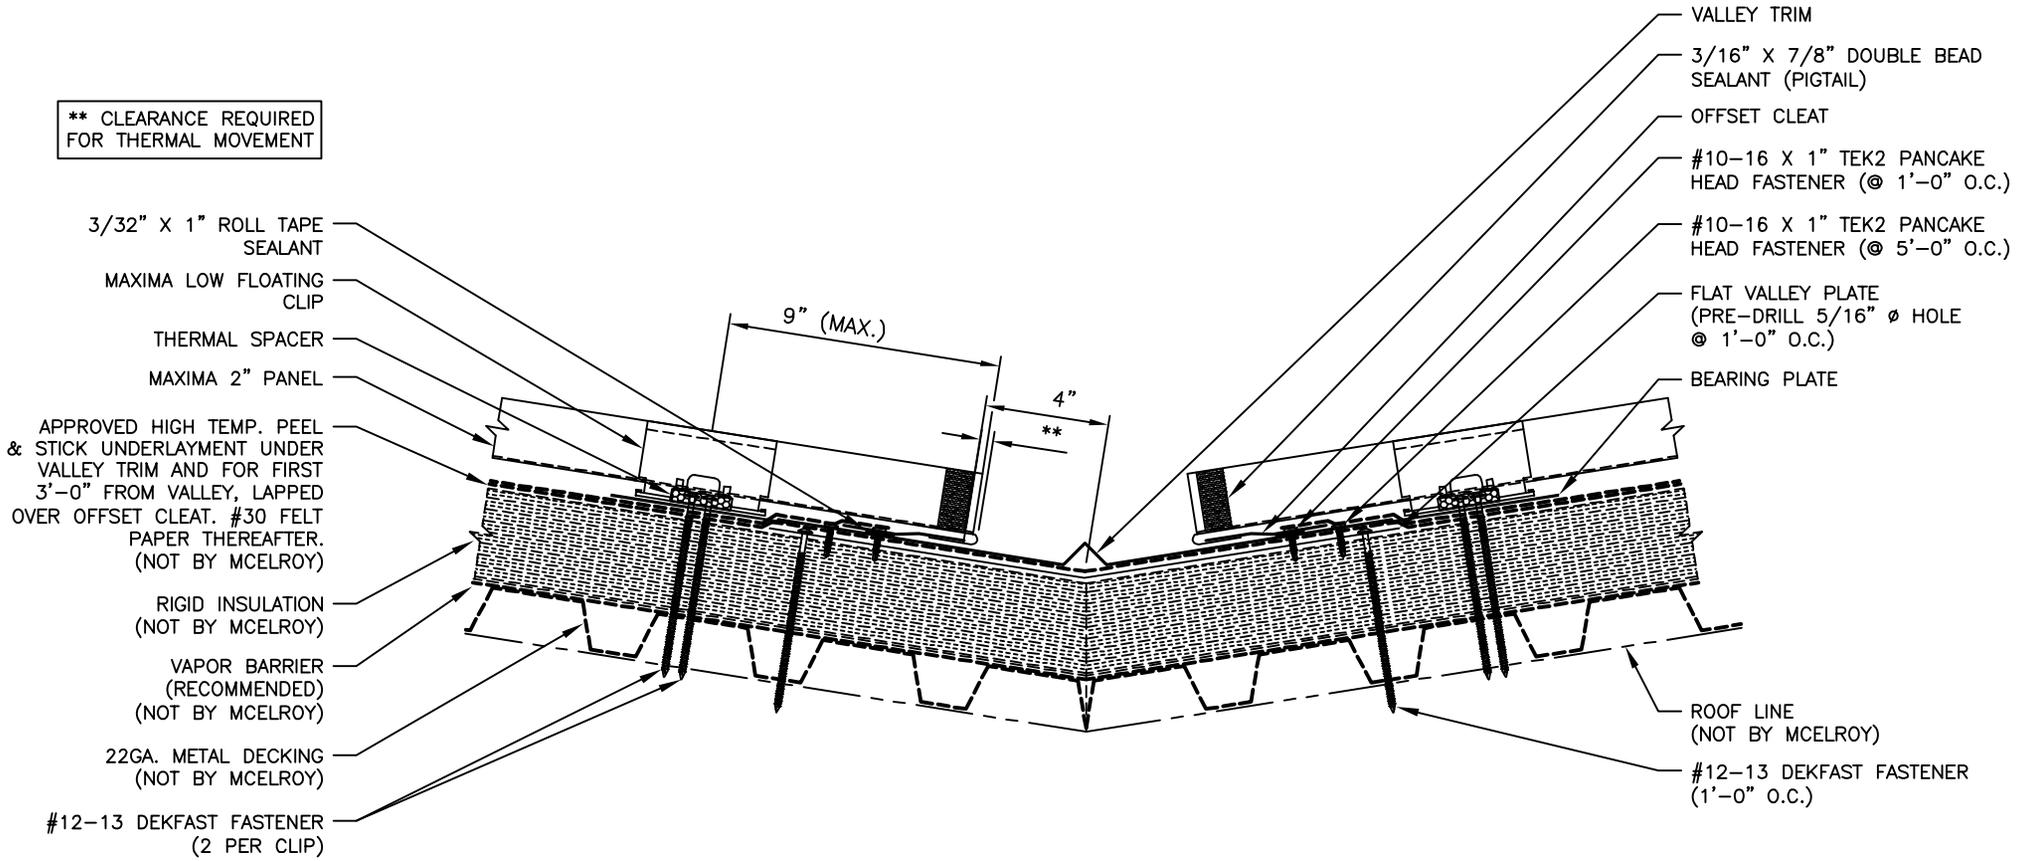

3/32" X 1" ROLL TAPE SEALANT

MAXIMA LOW FLOATING CLIP

THERMAL SPACER

MAXIMA 2" PANEL

APPROVED HIGH TEMP. PEEL & STICK UNDERLAYMENT UNDER VALLEY TRIM AND FOR FIRST 3'-0" FROM VALLEY, LAPPED OVER OFFSET CLEAT. #30 FELT PAPER THEREAFTER. (NOT BY MCELROY)

RIGID INSULATION (NOT BY MCELROY)

VAPOR BARRIER (RECOMMENDED) (NOT BY MCELROY)

22GA. METAL DECKING (NOT BY MCELROY)

#12-13 DEKFAST FASTENER (2 PER CLIP)

VALLEY TRIM

3/16" X 7/8" DOUBLE BEAD SEALANT (PIGTAIL)

OFFSET CLEAT

#10-16 X 1" TEK2 PANCAKE HEAD FASTENER (@ 1'-0" O.C.)

#10-16 X 1" TEK2 PANCAKE HEAD FASTENER (@ 5'-0" O.C.)

FLAT VALLEY PLATE (PRE-DRILL 5/16" Ø HOLE @ 1'-0" O.C.)

BEARING PLATE

ROOF LINE (NOT BY MCELROY)

#12-13 DEKFAST FASTENER (1'-0" O.C.)

9" (MAX.)

4"

**