


** CLEARANCE REQUIRED FOR THERMAL MOVEMENT

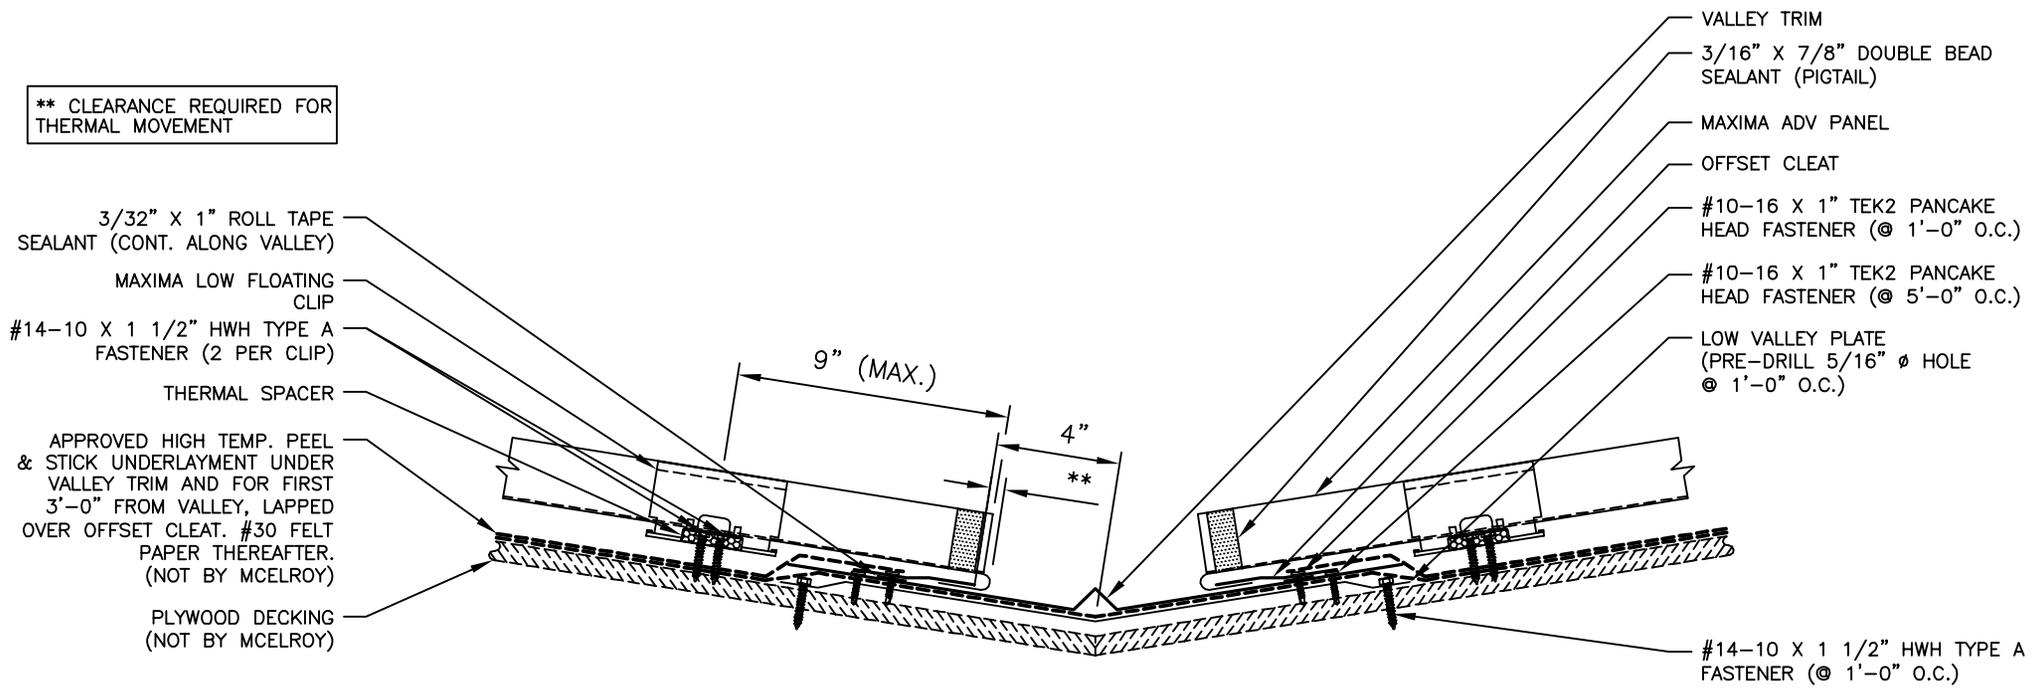

3/32" X 1" ROLL TAPE SEALANT (CONT. ALONG VALLEY)

MAXIMA LOW FLOATING CLIP

#14-10 X 1 1/2" HWH TYPE A FASTENER (2 PER CLIP)

THERMAL SPACER

APPROVED HIGH TEMP. PEEL & STICK UNDERLAYMENT UNDER VALLEY TRIM AND FOR FIRST 3'-0" FROM VALLEY, LAPPED OVER OFFSET CLEAT. #30 FELT PAPER THEREAFTER. (NOT BY MCELROY)

PLYWOOD DECKING (NOT BY MCELROY)

VALLEY TRIM
3/16" X 7/8" DOUBLE BEAD SEALANT (PIGTAIL)

MAXIMA ADV PANEL
OFFSET CLEAT

#10-16 X 1" TEK2 PANCAKE HEAD FASTENER (@ 1'-0" O.C.)

#10-16 X 1" TEK2 PANCAKE HEAD FASTENER (@ 5'-0" O.C.)

LOW VALLEY PLATE (PRE-DRILL 5/16" Ø HOLE @ 1'-0" O.C.)

#14-10 X 1 1/2" HWH TYPE A FASTENER (@ 1'-0" O.C.)