


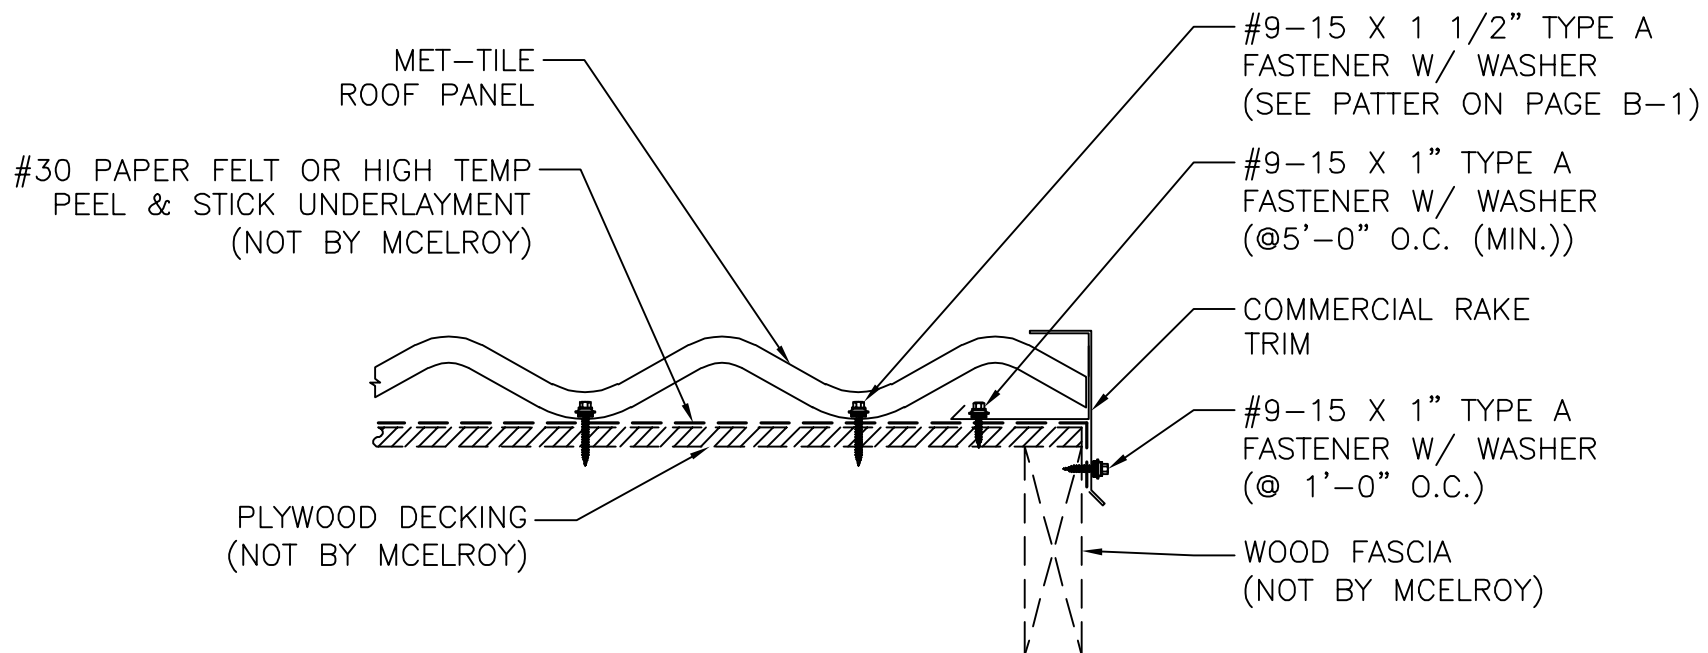

COMMERCIAL RAKE DETAIL

ISSUE/REVISION DATE:

06/16/2020

ROOF PANEL: MET TILE

SUBSTRATE: PLYWOOD

SCALE: N.T.S.