


NOTE: SLIDING SNOW AND ICE COULD  
CAUSE DAMAGE TO GUTTER SYSTEM.

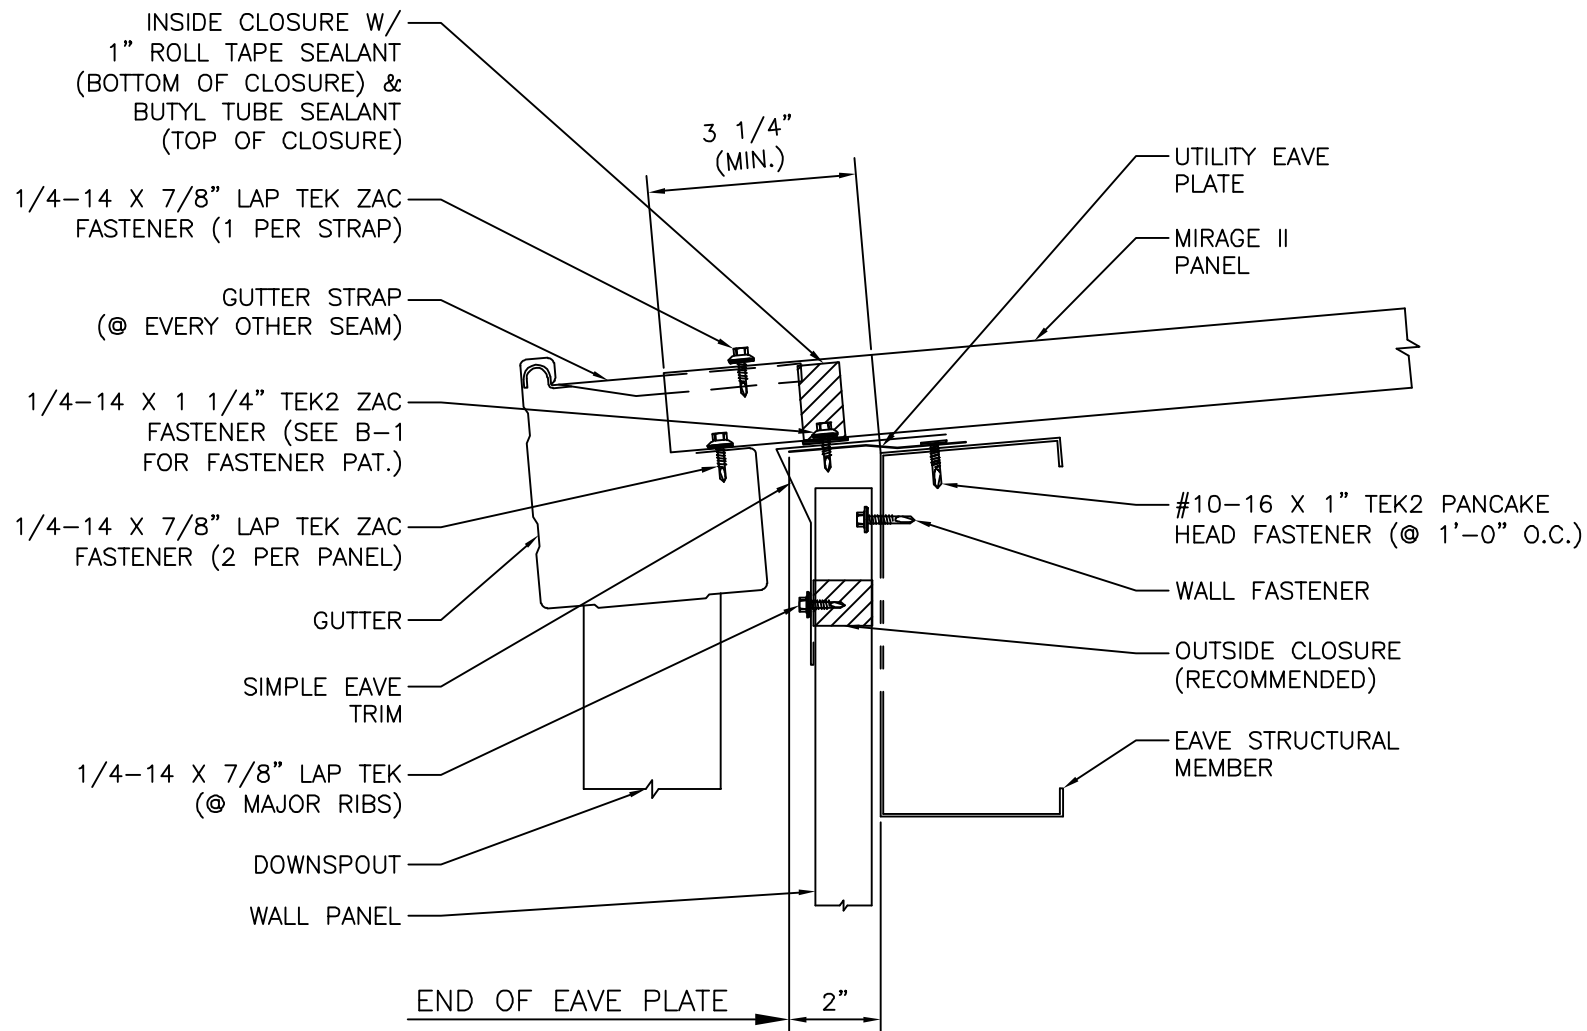

## EAVE with 5" BARGE GUTTER DETAIL

ISSUE/REVISION DATE:

06/15/2020

ROOF PANEL: MIRAGE II

SUBSTRATE: DUBLIN

SCALE: N.T.S.