

1/4-14 X 7/8" LAP TEK ZAC
FASTENER (@ 0'-6" O.C.)

3/32" X 1" ROLL TAPE
SEALANT (CONT. ALONG
TOP OF CLOSURES)

ML-FS LOW FLOATING CLIP

ML-FS PANEL

THERMAL SPACER

1/4-14 X 1 1/4" HWH TEK2
FASTENERS (2 PER CLIP)

ROOF STRUCTURAL
MEMBER

RIDGE

FLOATING RIDGE
TRIM

OUTSIDE CLOSURE

TEMPORARY FASTENER

3/16" X 7/8" DOUBLE BEAD
ROLL TAPE SEALANT
(BOTTOM & SIDES OF
CLOSURE)

ROOF LINE


1/4-14 X 1 1/4" TEK2 ZAC
FASTENER (8 PER PANEL)

BACK-UP PLATE

1'-0"

6"

3"

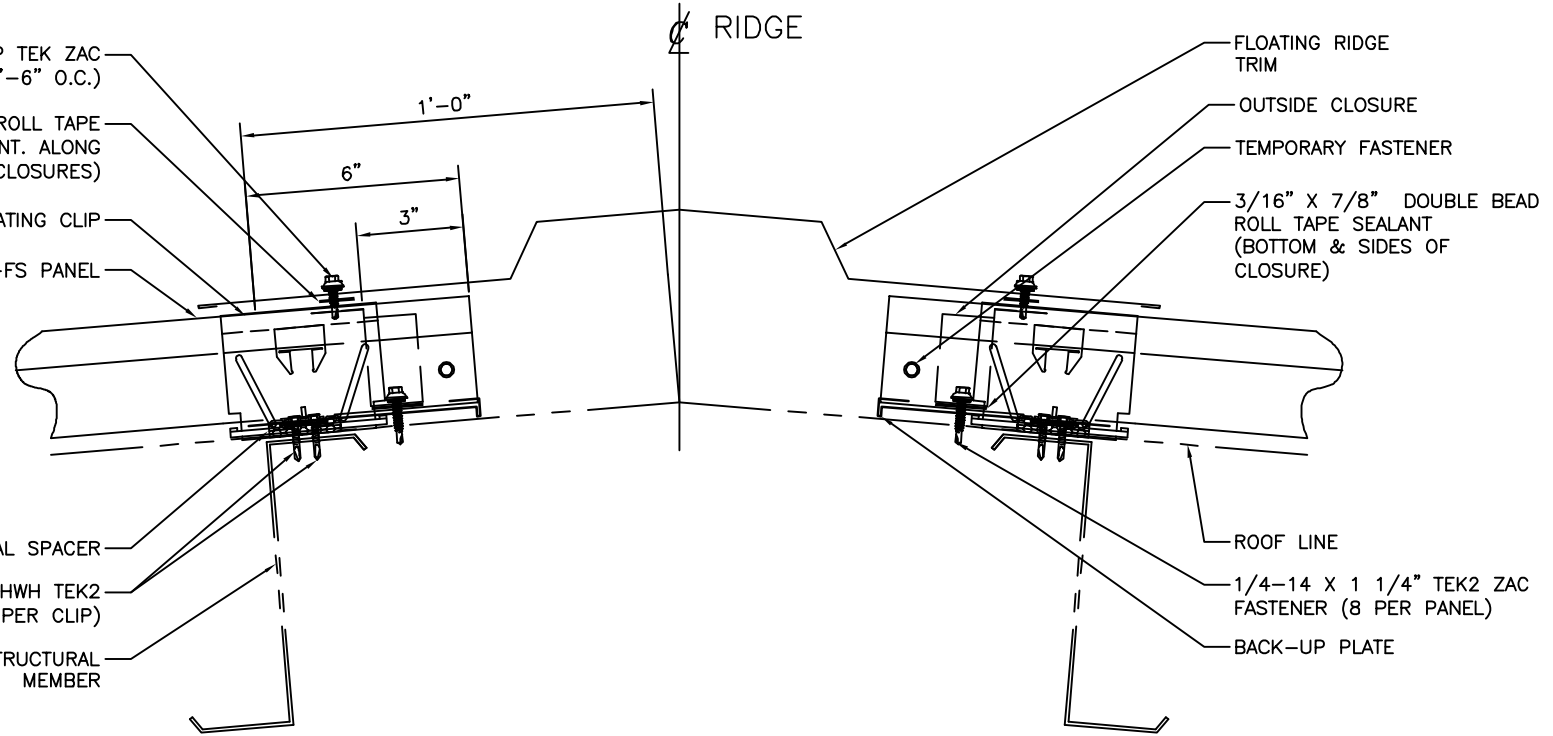

LOW FLOATING RIDGE DETAIL

ISSUE/REVISION DATE:

06/11/2020

ROOF PANEL: MASTEDLOCK ES

SUBSTRATE: DIBIDI

SCALE: N.T.S.