


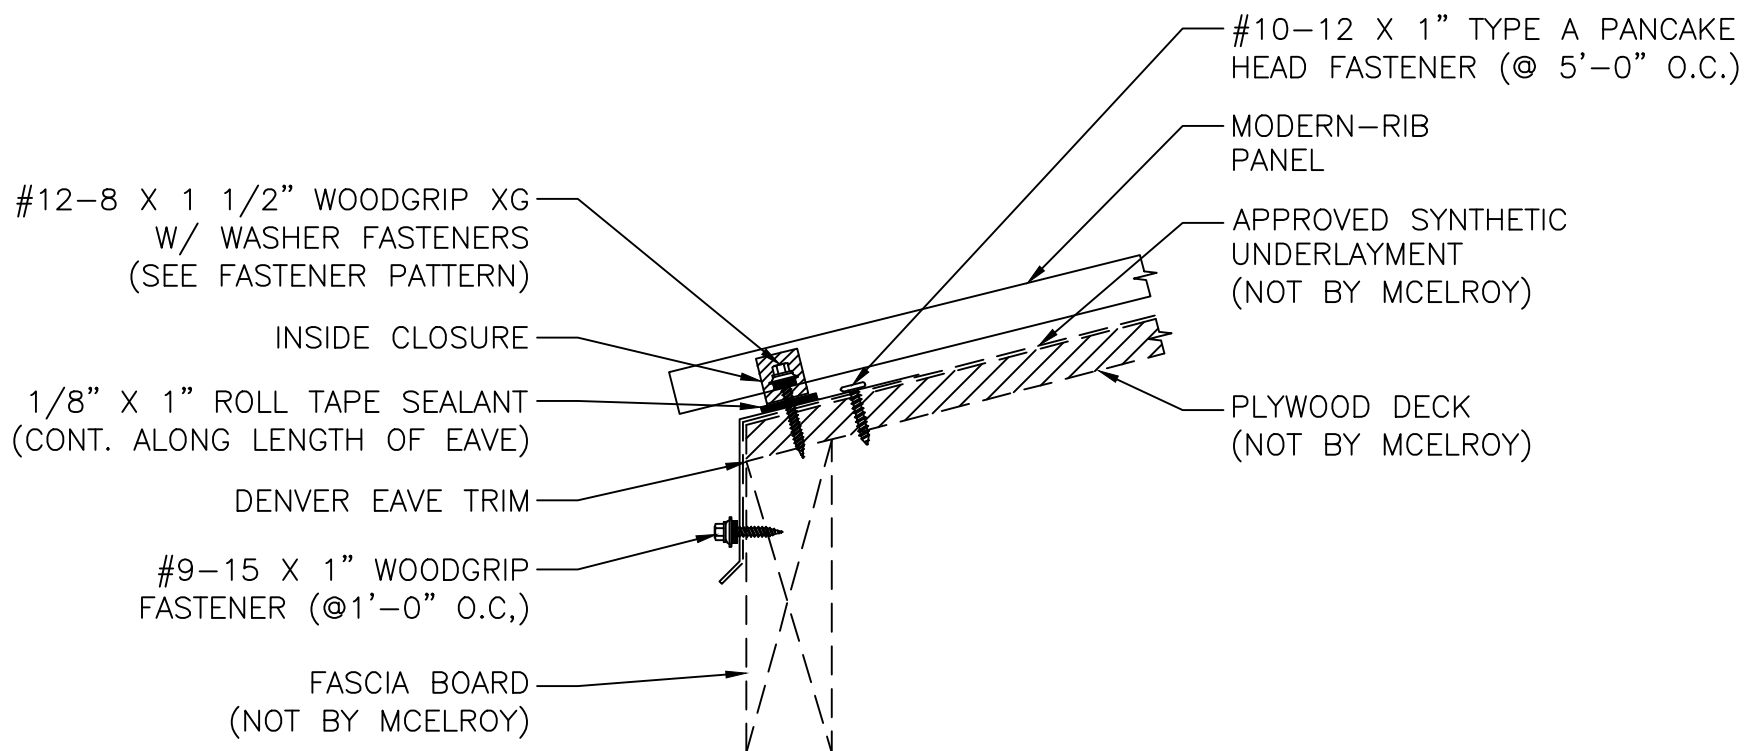

DENVER EAVE TRIM DETAIL

ISSUE/REVISION DATE:

09/01/2021

ROOF PANEL: MODERN-RIB

SUBSTRATE: PLYWOOD

SCALE: N.T.S.