


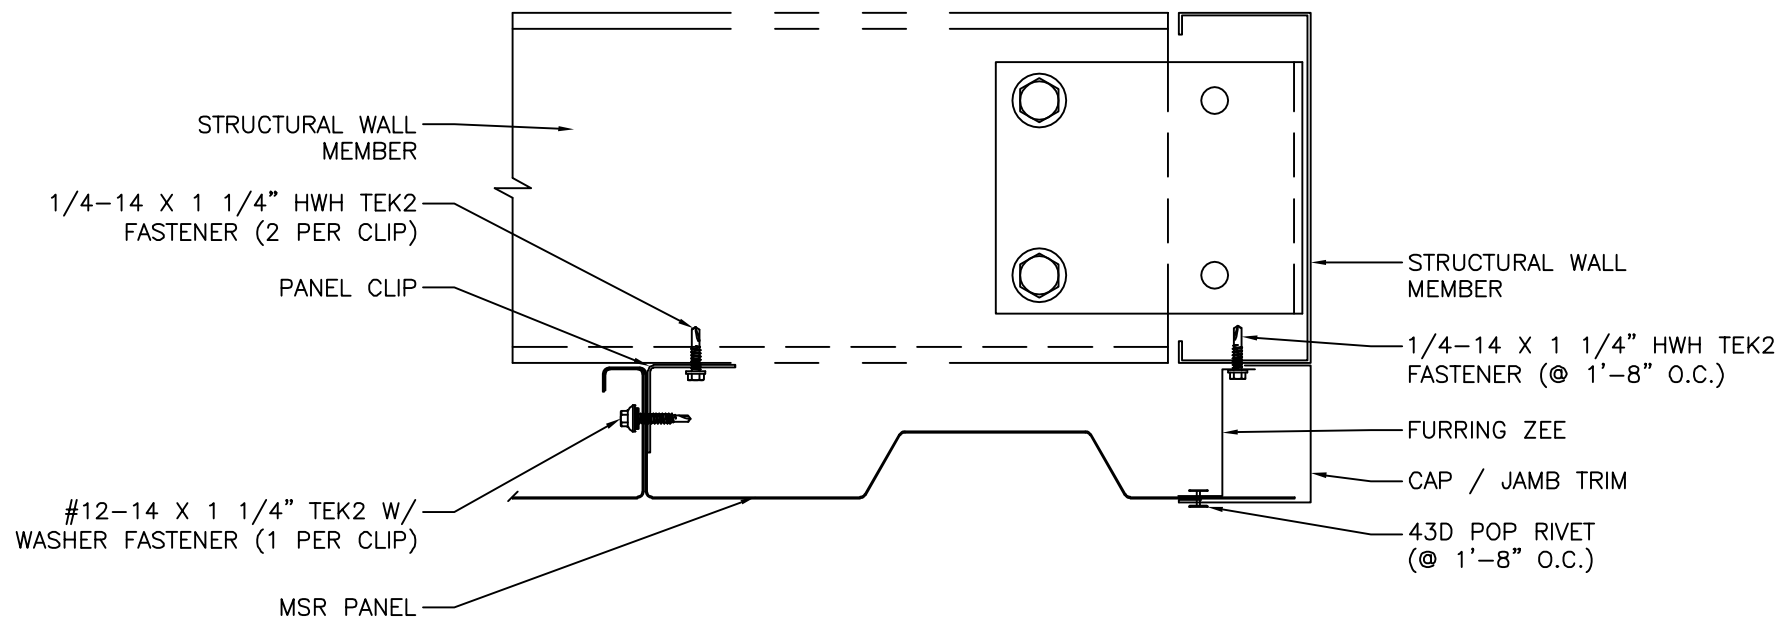

JAMB DETAIL

ISSUE/REVISION DATE:

06/10/2020

PANEL: MSR

SUBSTRATE: CONCRETE

SCALE: 1/8" = 1'-0"