


**\*\* CLEARANCE REQUIRED FOR THERMAL MOVEMENT**

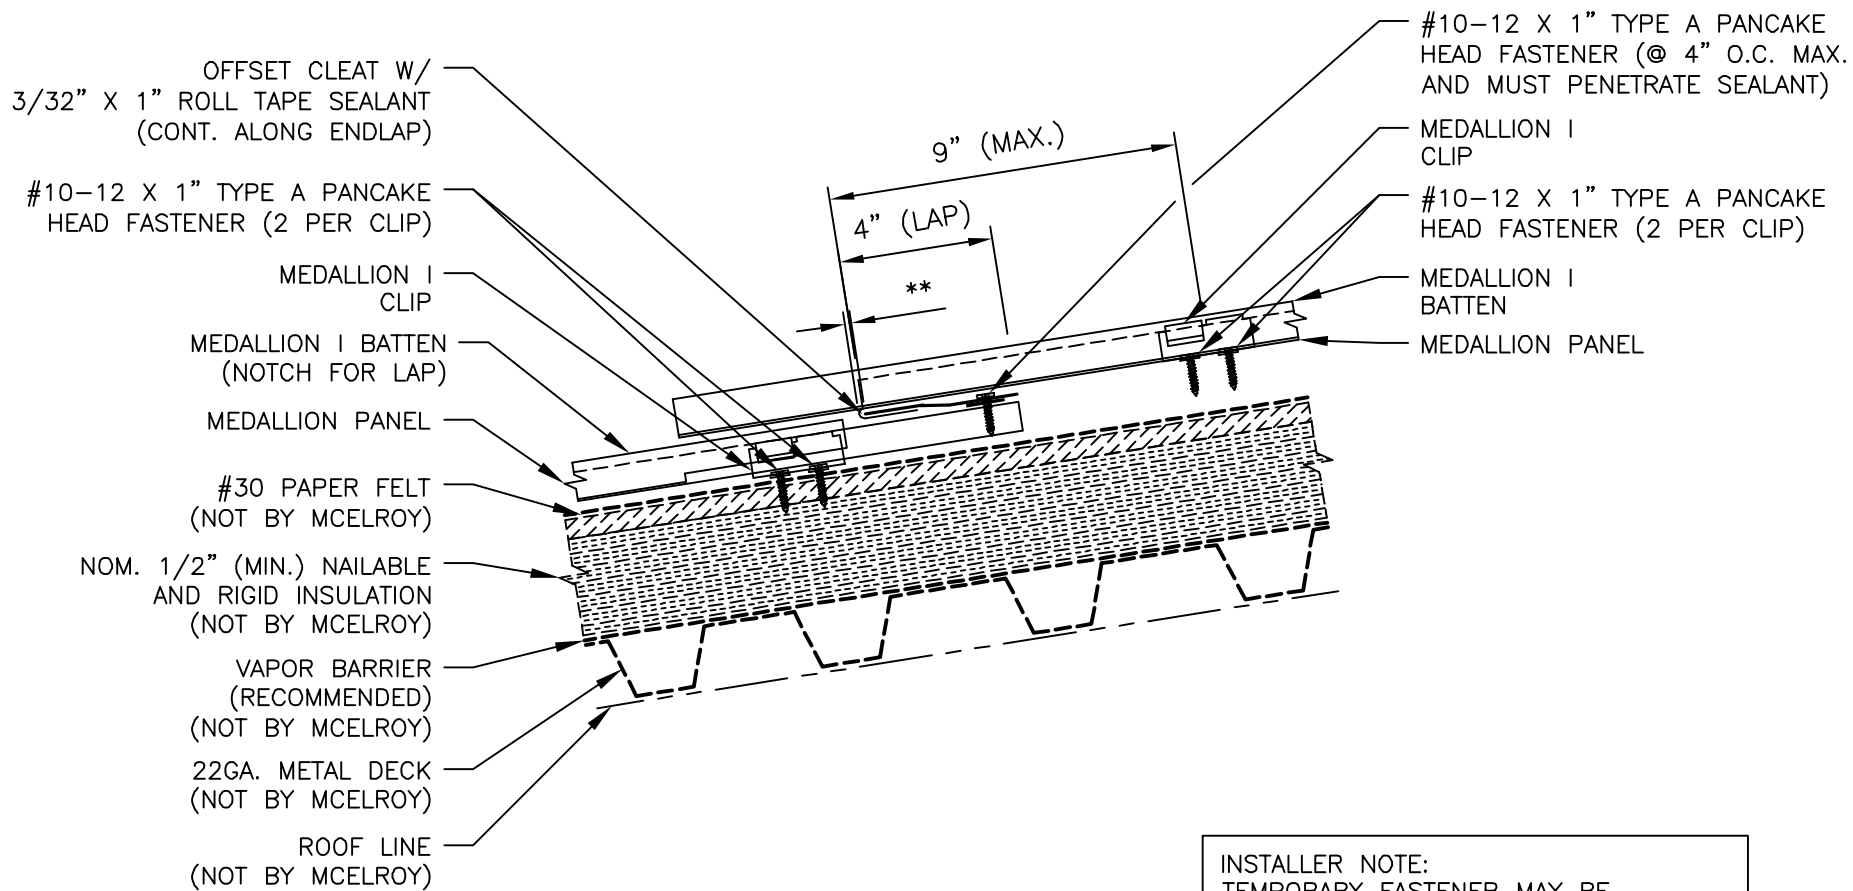

**INSTALLER NOTE:**  
 TEMPORARY FASTENER MAY BE  
 REQUIRED TO KEEP PANELS FROM  
 SLIDING DOWNHILL DURING INSTALLATION.