


** CLEARANCE REQUIRED FOR THERMAL MOVEMENT

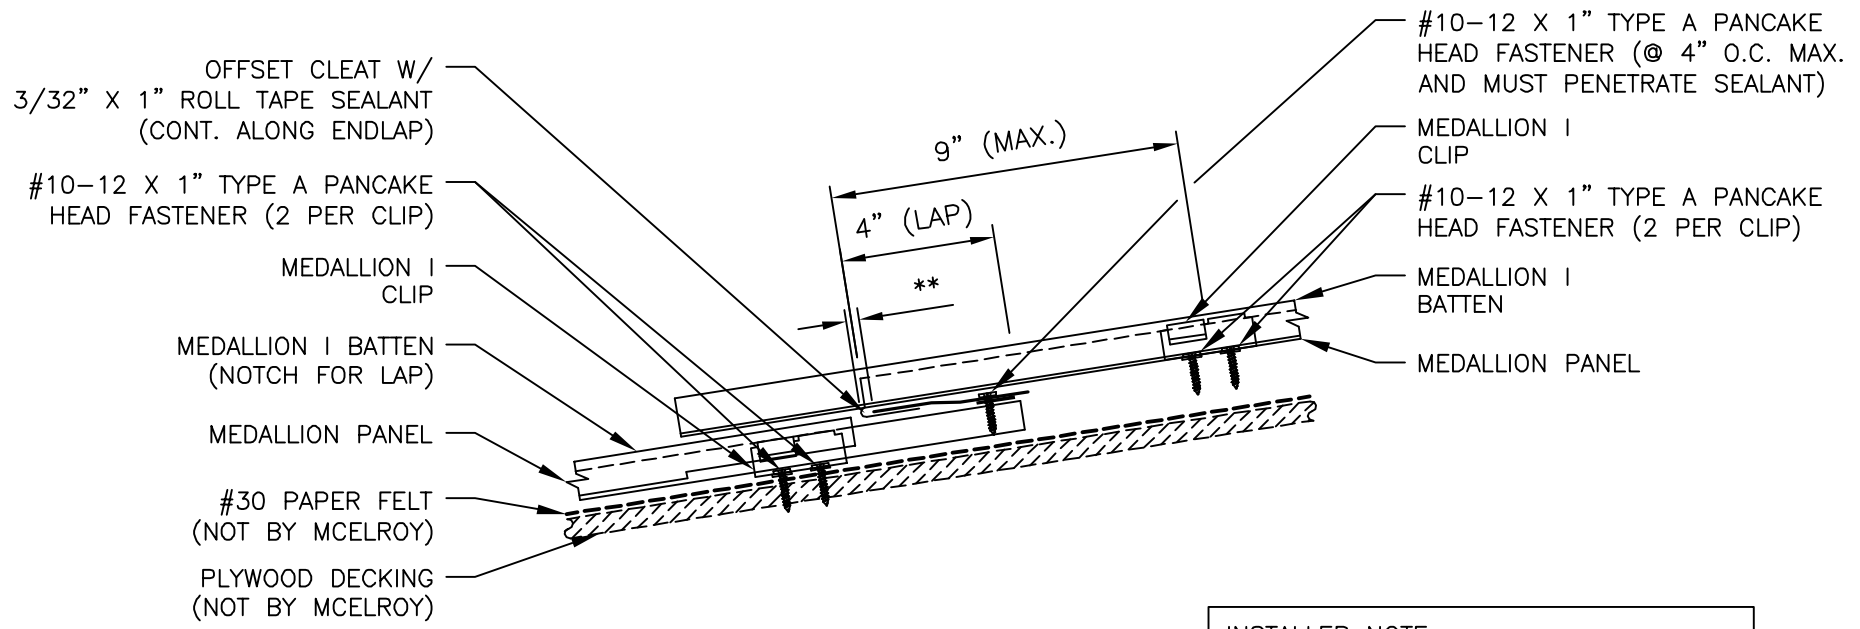

INSTALLER NOTE:
TEMPORARY FASTENER MAY BE REQUIRED TO KEEP PANELS FROM SLIDING DOWNHILL DURING INSTALLATION.