


**** CLEARANCE REQUIRED FOR THERMAL MOVEMENT**

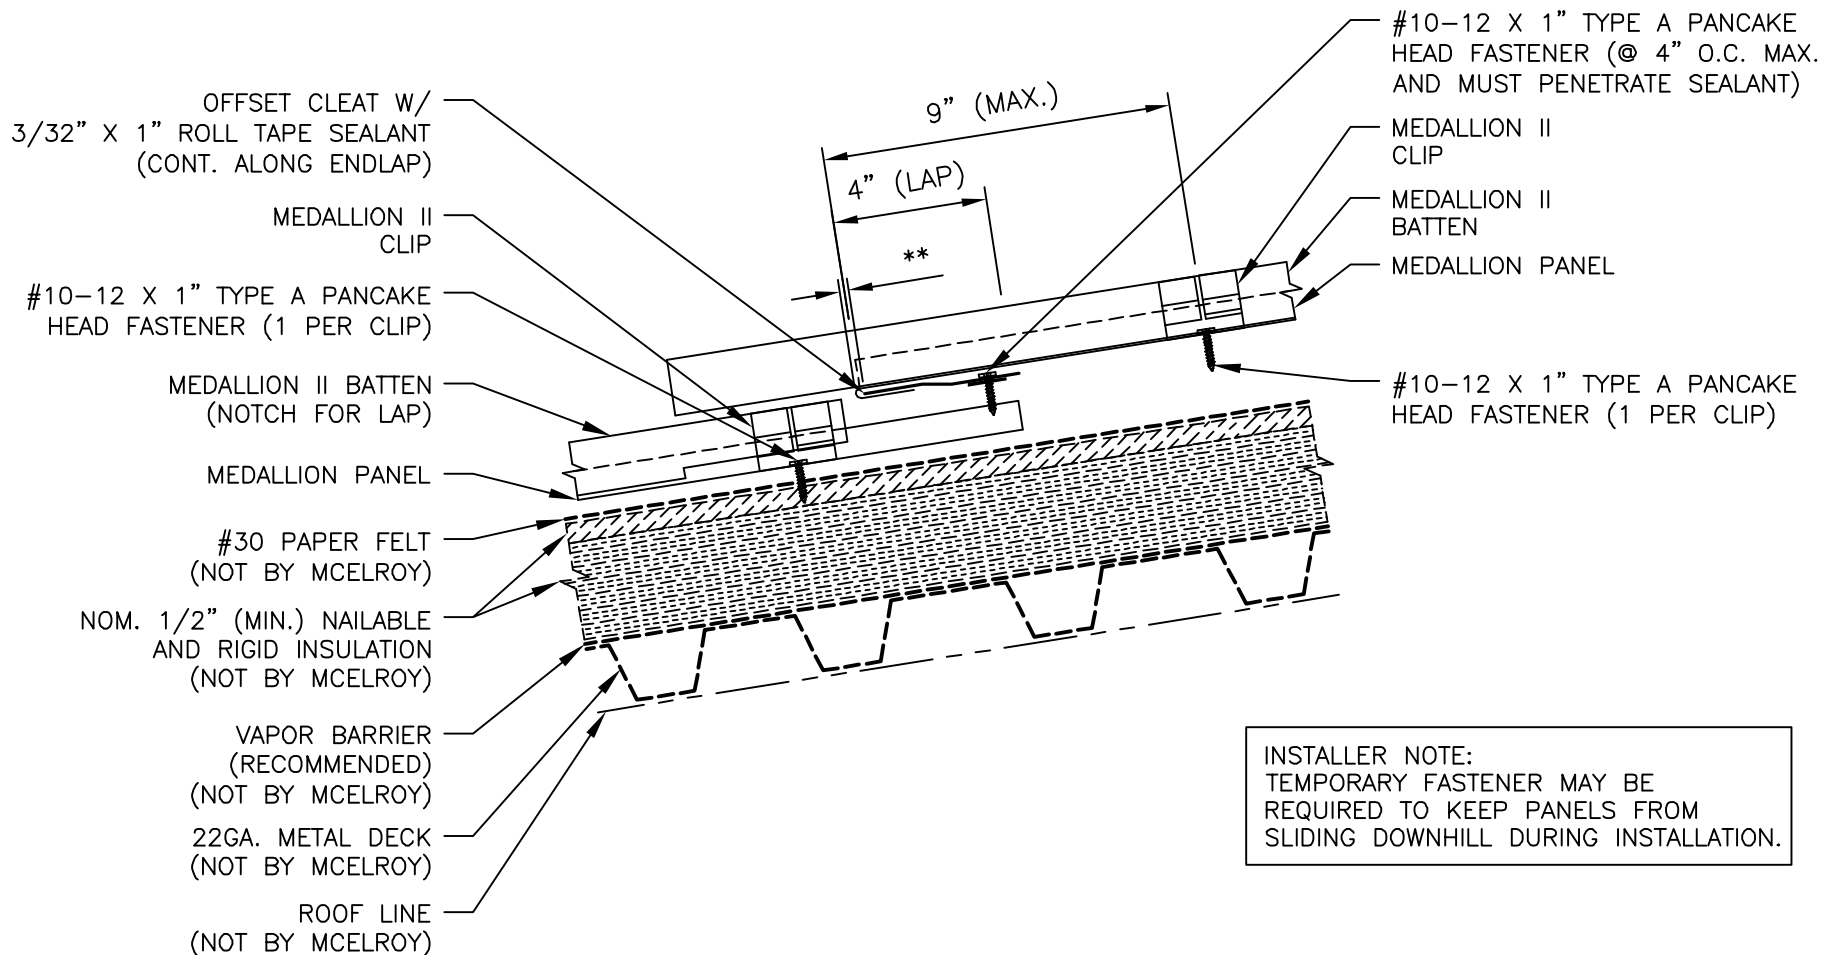

INSTALLER NOTE:
TEMPORARY FASTENER MAY BE REQUIRED TO KEEP PANELS FROM SLIDING DOWNHILL DURING INSTALLATION.