


** CLEARANCE REQUIRED FOR THERMAL MOVEMENT

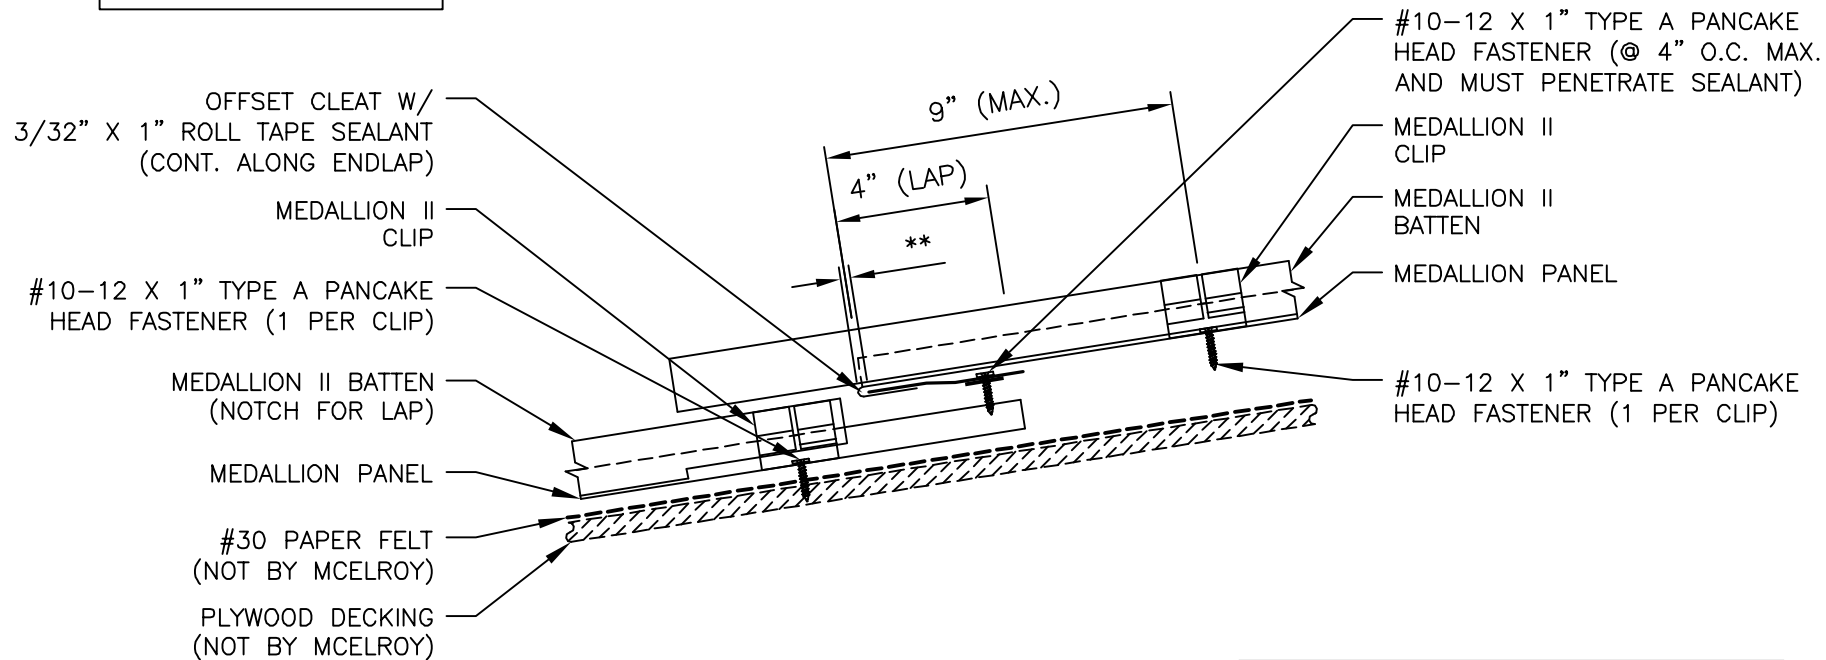

INSTALLER NOTE:
 TEMPORARY FASTENER MAY BE
 REQUIRED TO KEEP PANELS FROM
 SLIDING DOWNHILL DURING INSTALLATION.