


HIP DETAIL

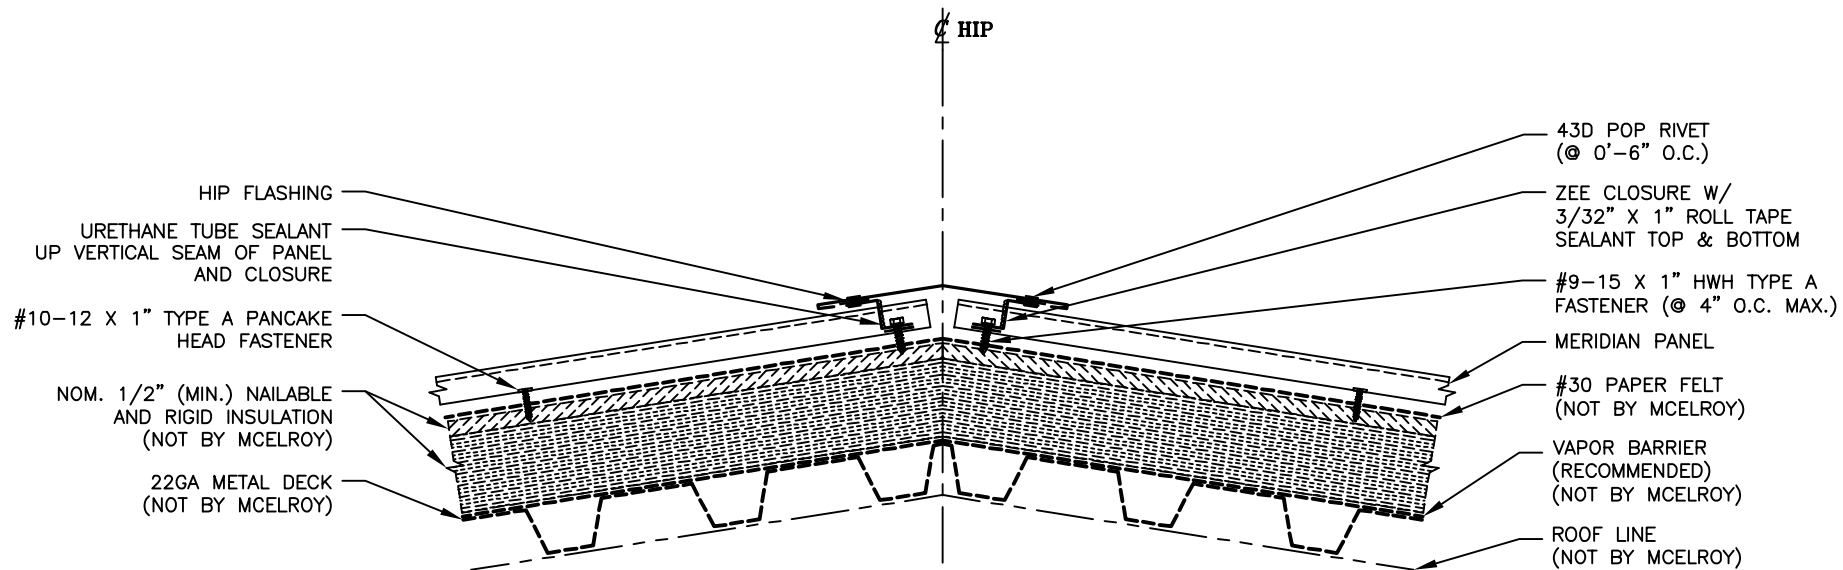

INSTALLER NOTE:  
TEMPORARY FASTENER MAY BE  
REQUIRED TO KEEP PANLES FROM  
SLIDING DOWNHILL DURING INSTALLATION.