


MEDALLION-LOK

RIDGE DETAIL

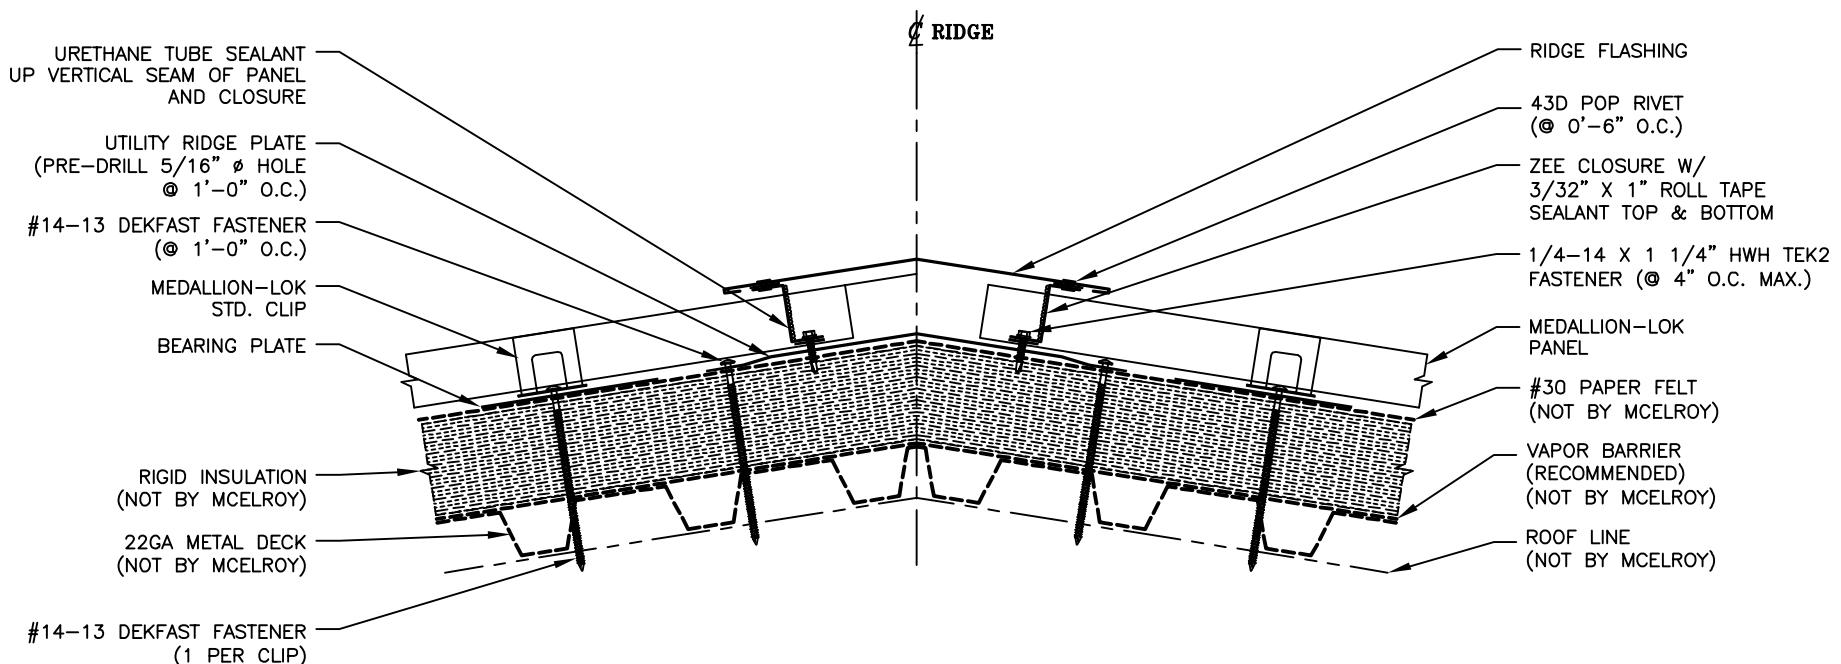

INSTALLER NOTE:
TEMPORARY FASTENER MAY BE
REQUIRED TO KEEP PANELS FROM
SLIDING DOWNSHILL DURING INSTALLATION.