


RIDGE DETAIL (VENTED)

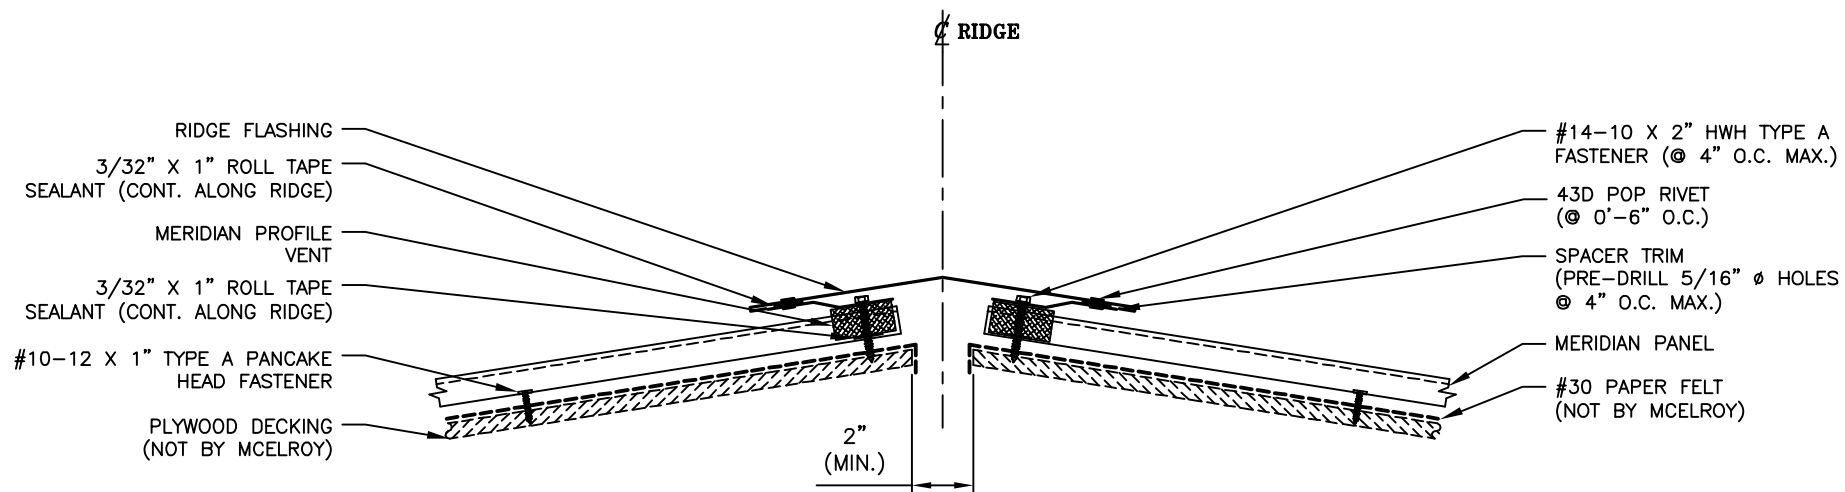

INSTALLER NOTE:
TEMPORARY FASTENER MAY BE
REQUIRED TO KEEP PANLES FROM
SLIDING DOWNHILL DURING INSTALLATION.