


****DIMENSION IS DETERMINED BY THICKNESS OF WALL PANEL**

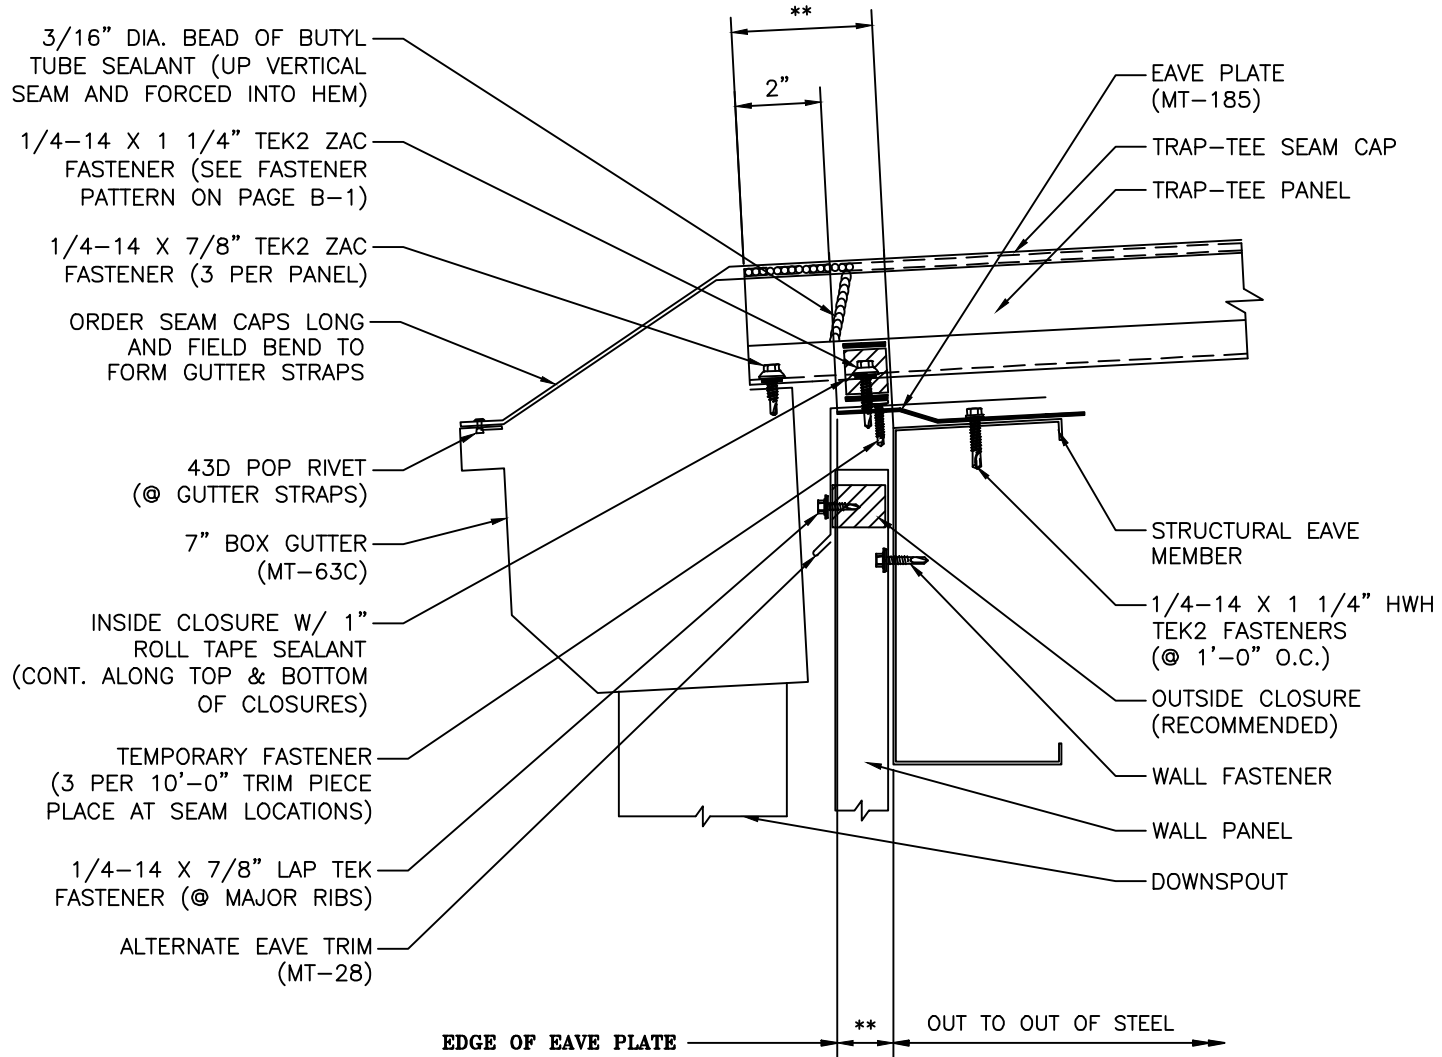

- 3/16" DIA. BEAD OF BUTYL TUBE SEALANT (UP VERTICAL SEAM AND FORCED INTO HEM)
- 1/4-14 X 1 1/4" TEK2 ZAC FASTENER (SEE FASTENER PATTERN ON PAGE B-1)
- 1/4-14 X 7/8" TEK2 ZAC FASTENER (3 PER PANEL)
- ORDER SEAM CAPS LONG AND FIELD BEND TO FORM GUTTER STRAPS
- 43D POP RIVET (@ GUTTER STRAPS)
- 7" BOX GUTTER (MT-63C)
- INSIDE CLOSURE W/ 1" ROLL TAPE SEALANT (CONT. ALONG TOP & BOTTOM OF CLOSURES)
- TEMPORARY FASTENER (3 PER 10'-0" TRIM PIECE PLACE AT SEAM LOCATIONS)
- 1/4-14 X 7/8" LAP TEK FASTENER (@ MAJOR RIBS)
- ALTERNATE EAVE TRIM (MT-28)

- EAVE PLATE (MT-185)
- TRAP-TEE SEAM CAP
- TRAP-TEE PANEL
- STRUCTURAL EAVE MEMBER
- 1/4-14 X 1 1/4" HWH TEK2 FASTENERS (@ 1'-0" O.C.)
- OUTSIDE CLOSURE (RECOMMENDED)
- WALL FASTENER
- WALL PANEL
- DOWNSPOUT

EDGE OF EAVE PLATE ** OUT TO OUT OF STEEL



FIXED EAVE w/ GUTTER DETAIL

ISSUE/REVISION DATE:
11/3/2022

ROOF PANEL: TRAP-TEE

SUBSTRATE: PURLIN

SCALE: N.T.S.