


****DIMENSION IS DETERMINED BY THICKNESS OF WALL PANEL**

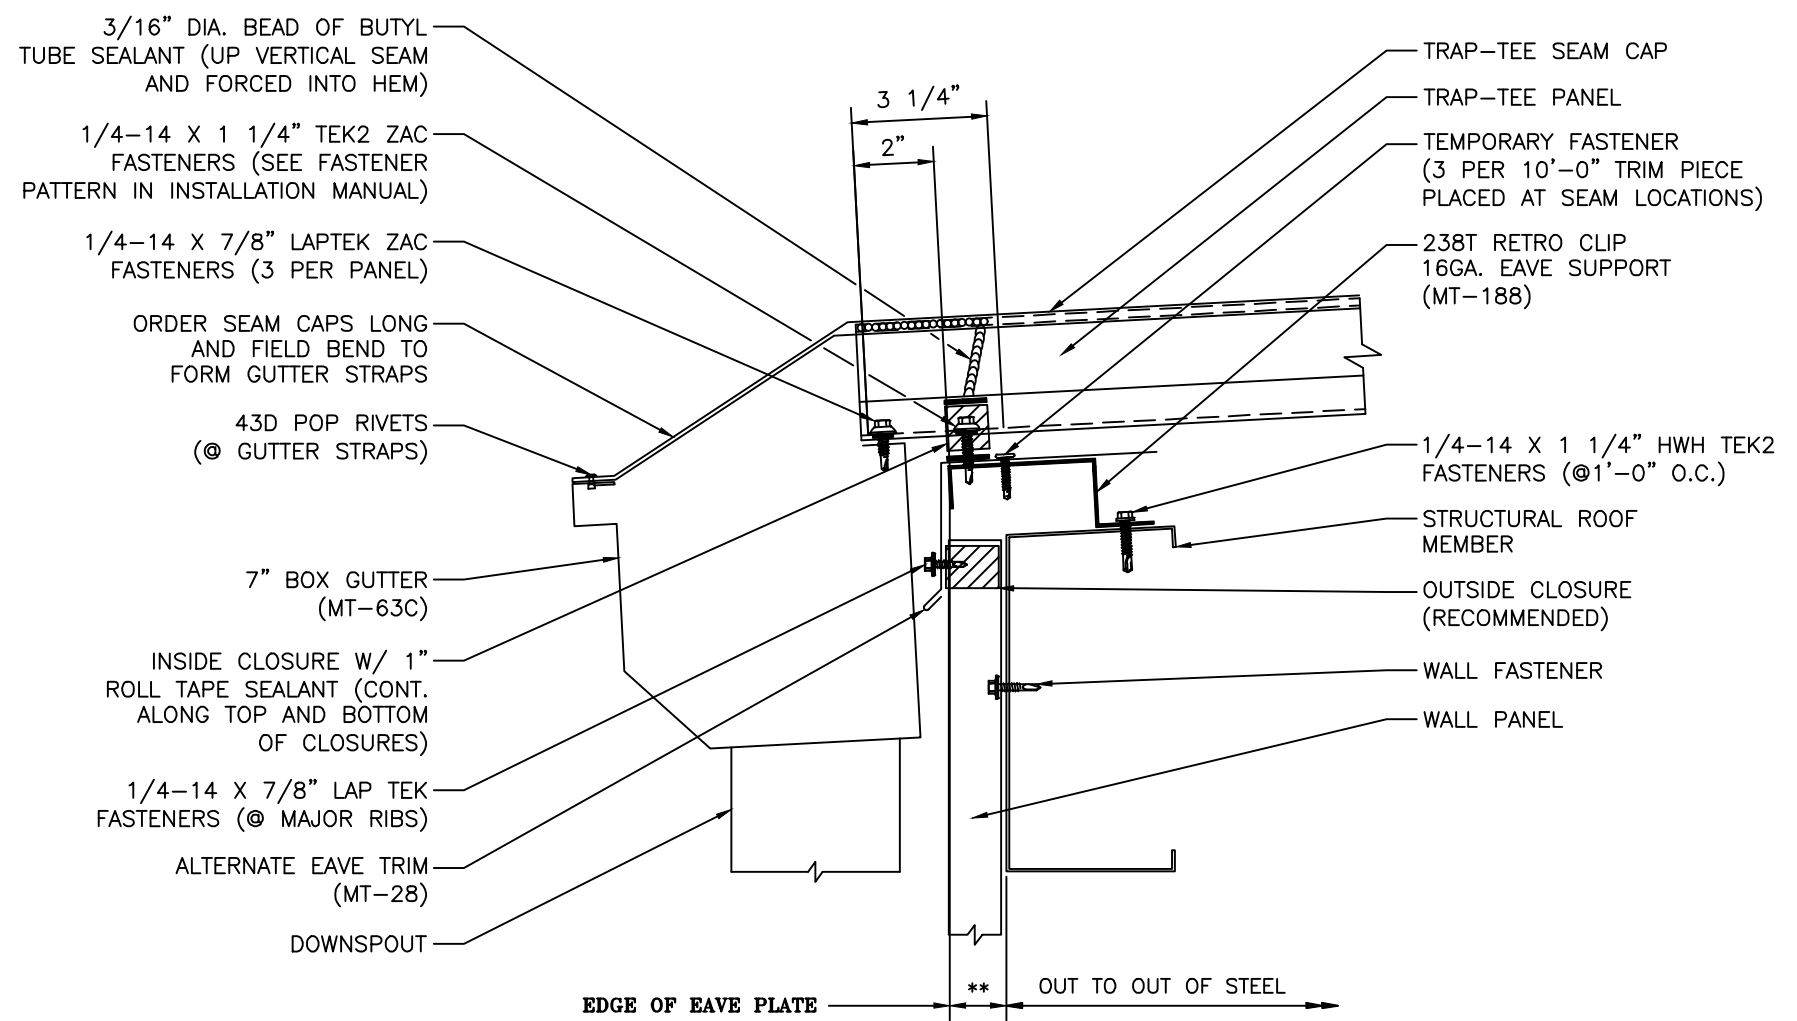

FIXED EAVE with GUTTER TRIM DETAIL

ISSUE/REVISION DATE:
11/3/2022

ROOF PANEL: TRAP-TEE

SUBSTRATE: PURLIN

SCALE: N.T.S.