


**DIMENSION IS DETERMINED BY THICKNESS OF WALL PANEL

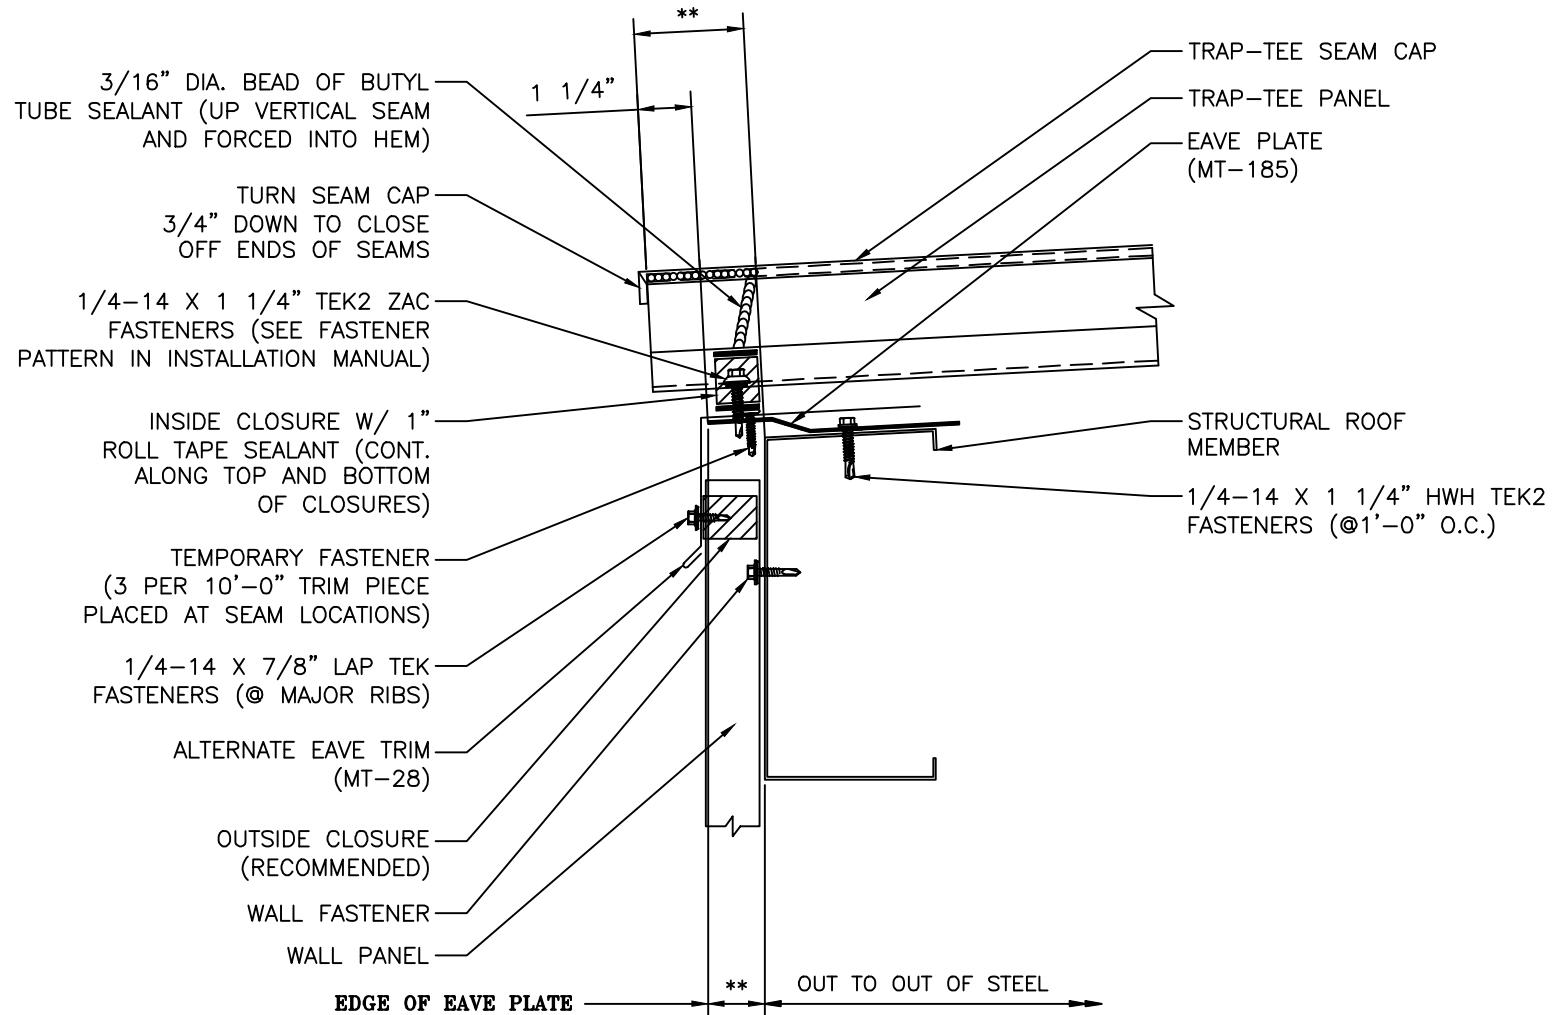

FIXED EAVE DETAIL

ISSUE/REVISION DATE:

11/3/2022

ROOF PANEL: TRAP-TEE

SUBSTRATE: PURLIN

SCALE: N.T.S.