


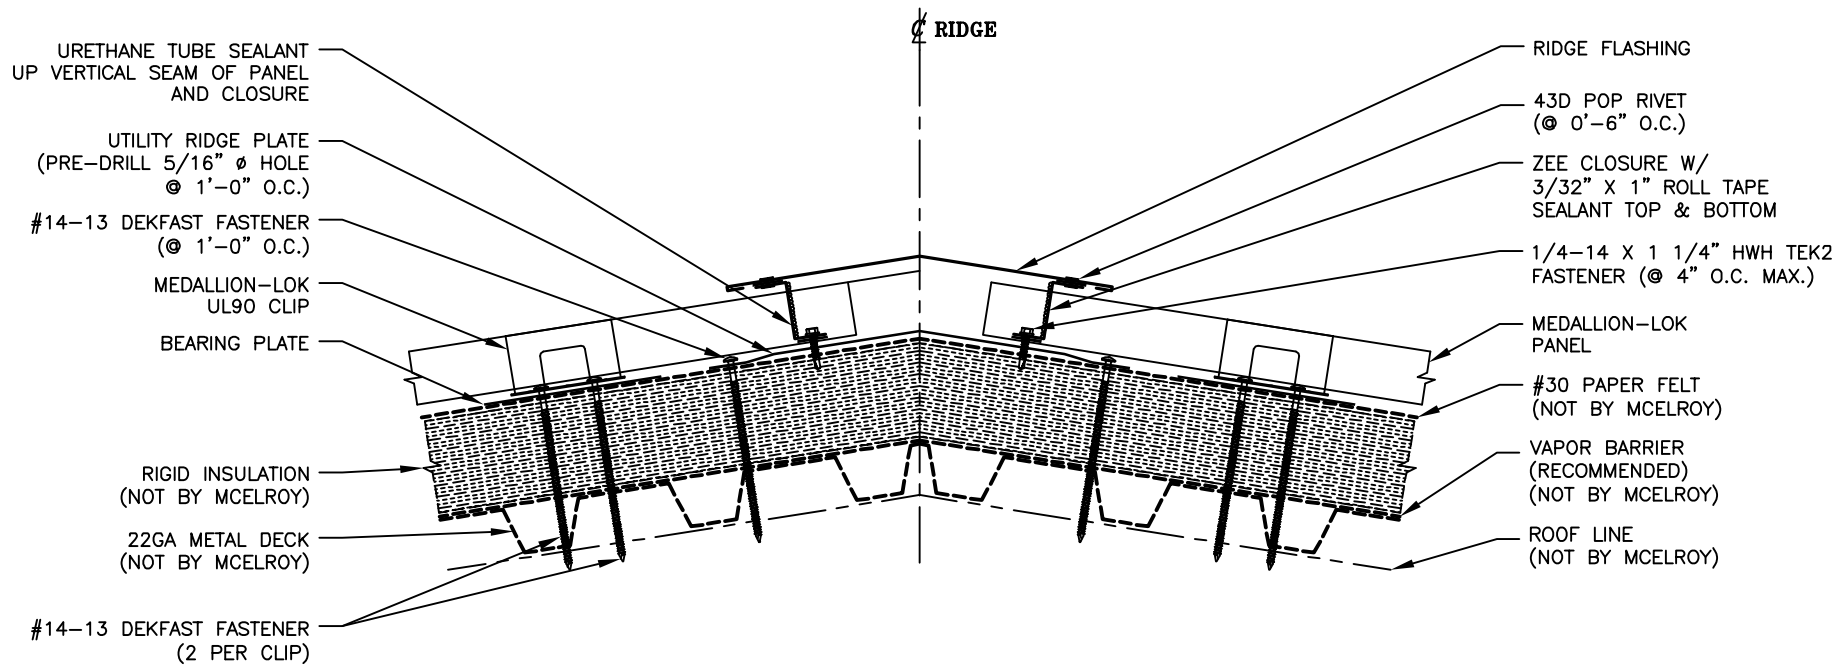

INSTALLER NOTE:
TEMPORARY FASTENER MAY BE
REQUIRED TO KEEP PANELS FROM
SLIDING DOWNHILL DURING INSTALLATION.