

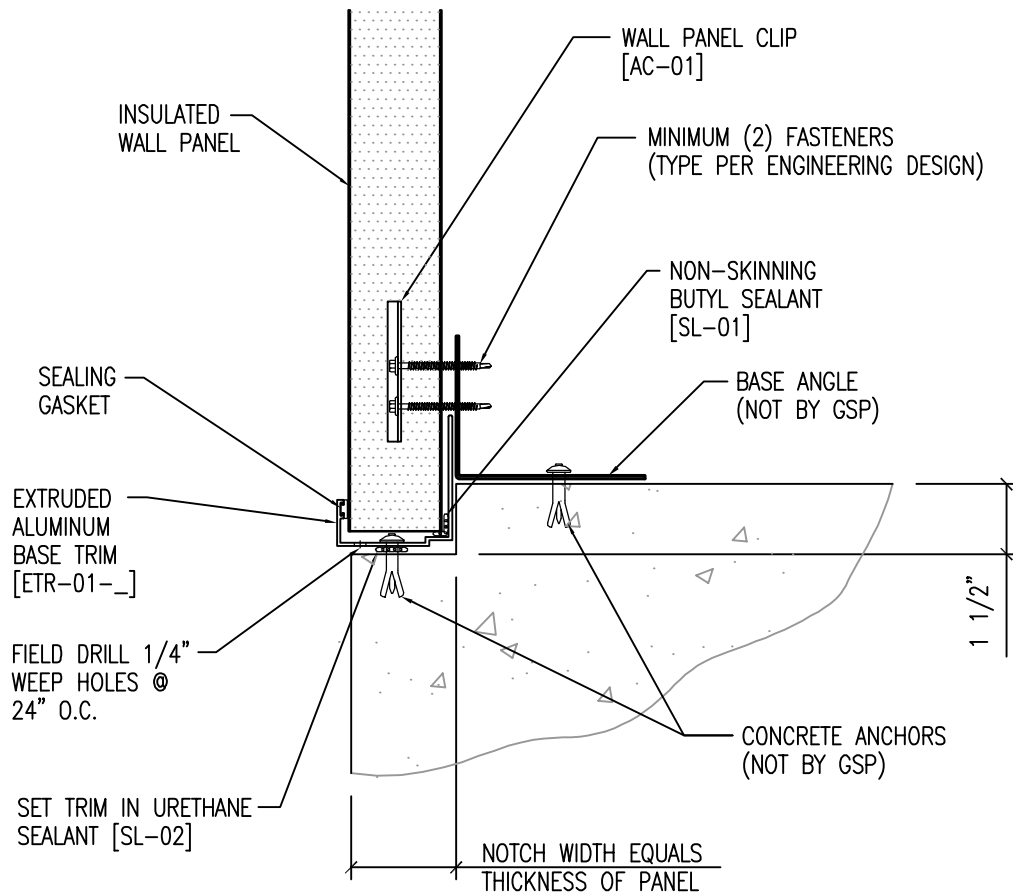



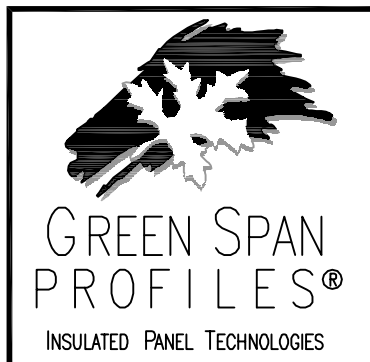


BASE		
APPLICATION: VERTICAL	NOTES: EXTRUDED ALUMINUM TRIM	
SCALE: NTS	REVISION:	DATE:
DRAWN: DG	DATE: 12-10-11	
CHECK:	DATE:	
21200 FM362, WALLER, TEXAS 77484	281-807-7400	WWW.GSPLC.COM

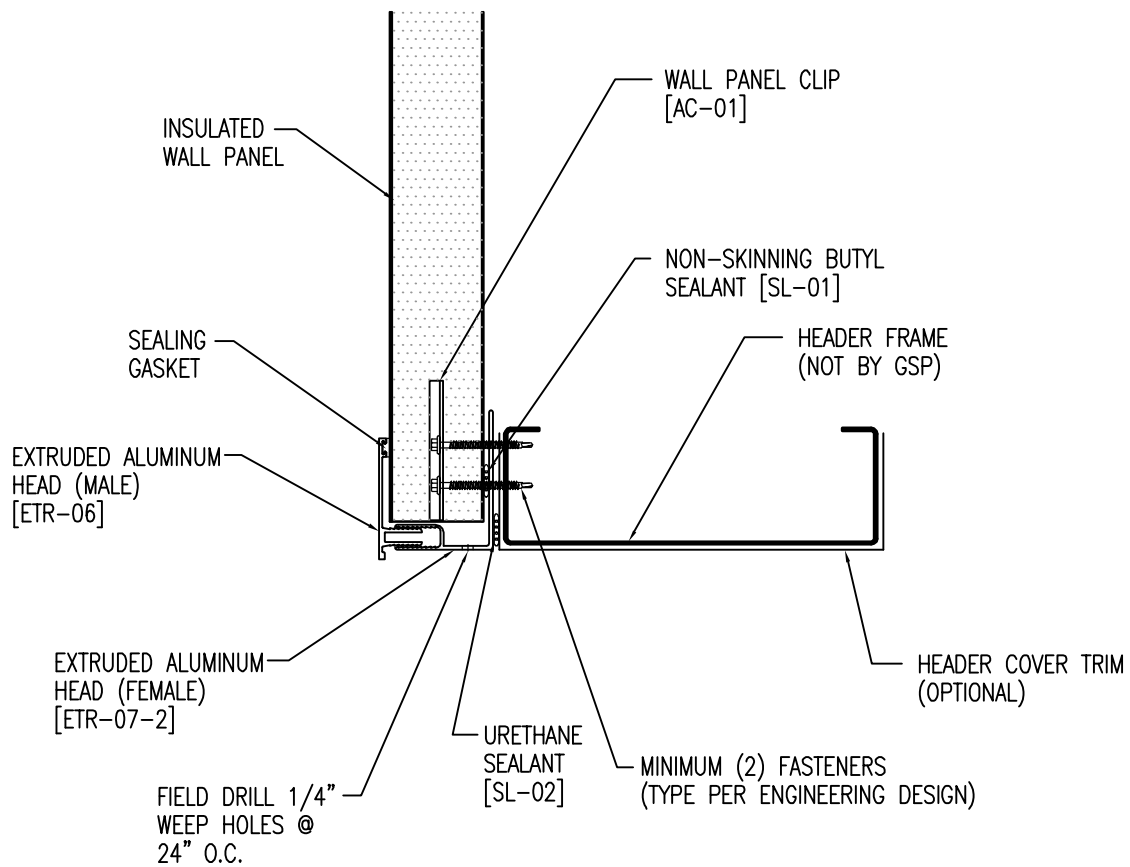

DOOR HEADER

APPLICATION: VERTICAL	NOTES: EXTRUDED ALUMINUM TRIM		
SCALE: NTS	REVISION:	DATE:	
DRAWN: DG	DATE: 12-10-11		
CHECK:	DATE:		
21200 FM362, WALLER, TEXAS 77484		281-807-7400	WWW.GSPLC.COM

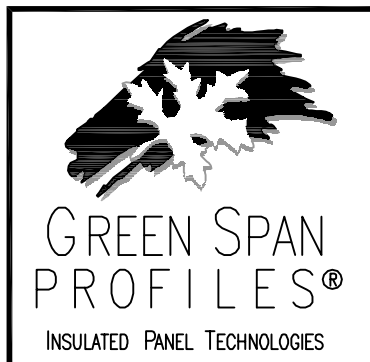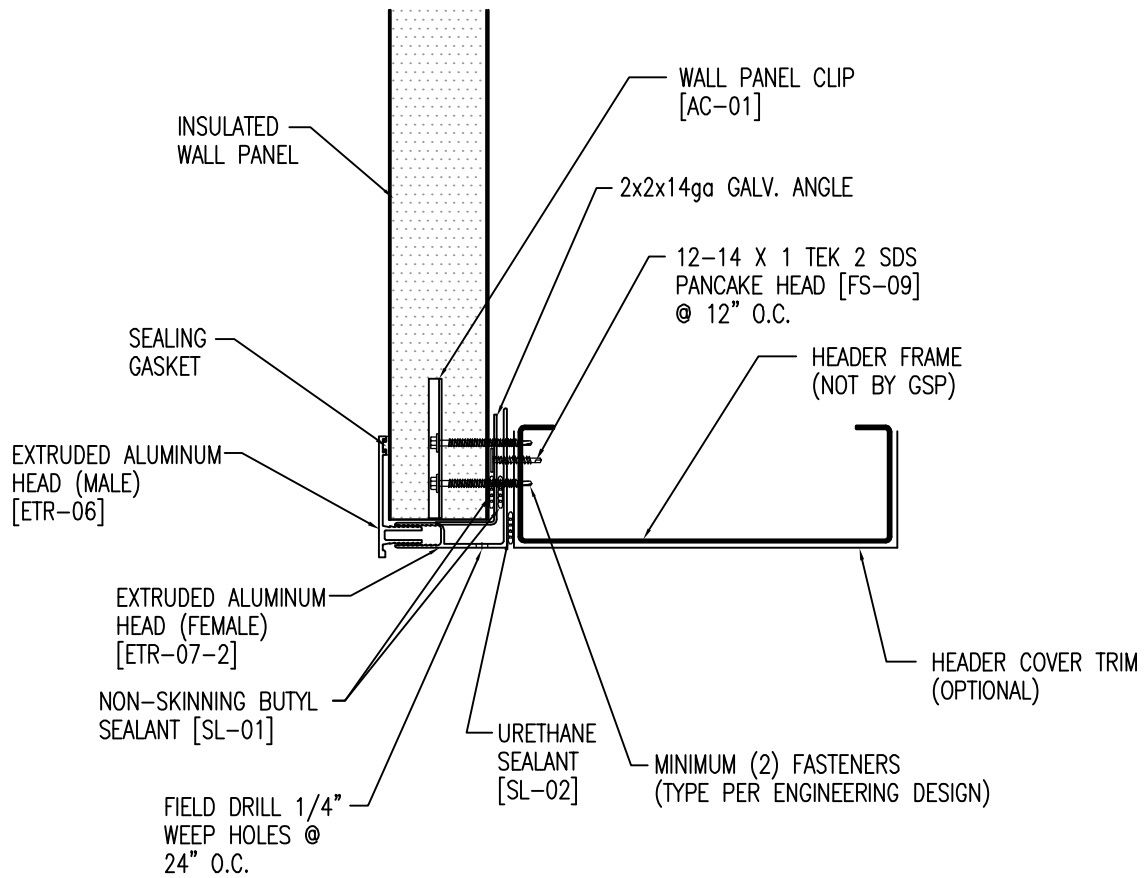

DOOR HEADER W/SUPPORT

APPLICATION: VERTICAL

NOTES: EXTRUDED ALUMINUM TRIM

SCALE: NTS

REVISION:

DATE:

DRAWN: DG

DATE: 12-10-11


CHECK:

DATE:

21200 FM362, WALLER, TEXAS 77484

281-807-7400

WWW.GSPLC.COM

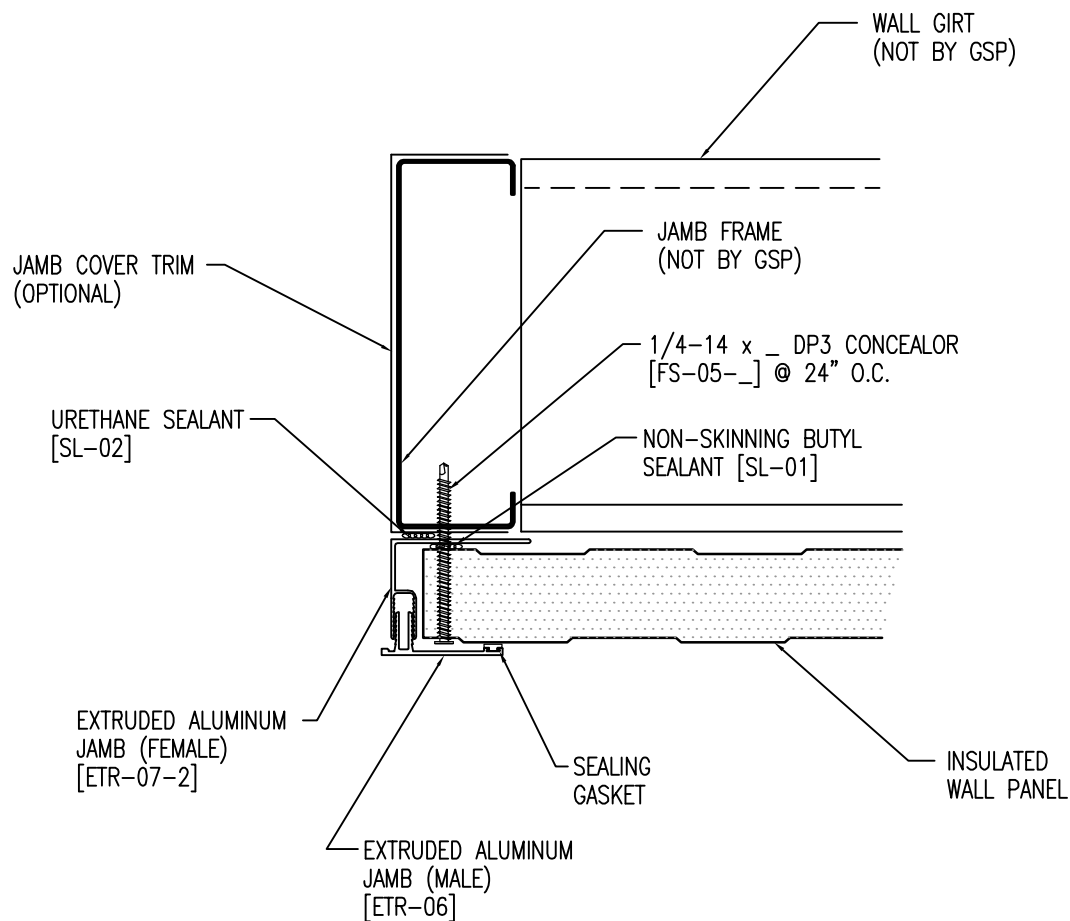

DOOR JAMB

APPLICATION: VERTICAL

NOTES: EXTRUDED ALUMINUM TRIM

SCALE: NTS

REVISION:

DATE:

DRAWN: DG

DATE: 12-10-11

CHECK:



DATE:

21200 FM362, WALLER, TEXAS 77484


281-807-7400

WWW.GSPLC.COM


NOTE: FIELD CUT STARTING PANEL
AND ENDING PANEL AS REQUIRED
AT CORNER TRANSITION.

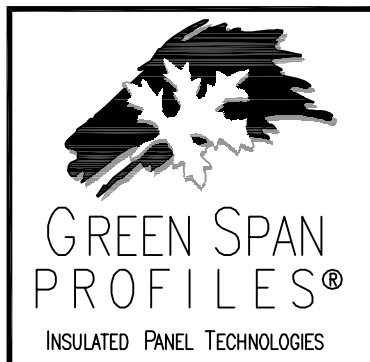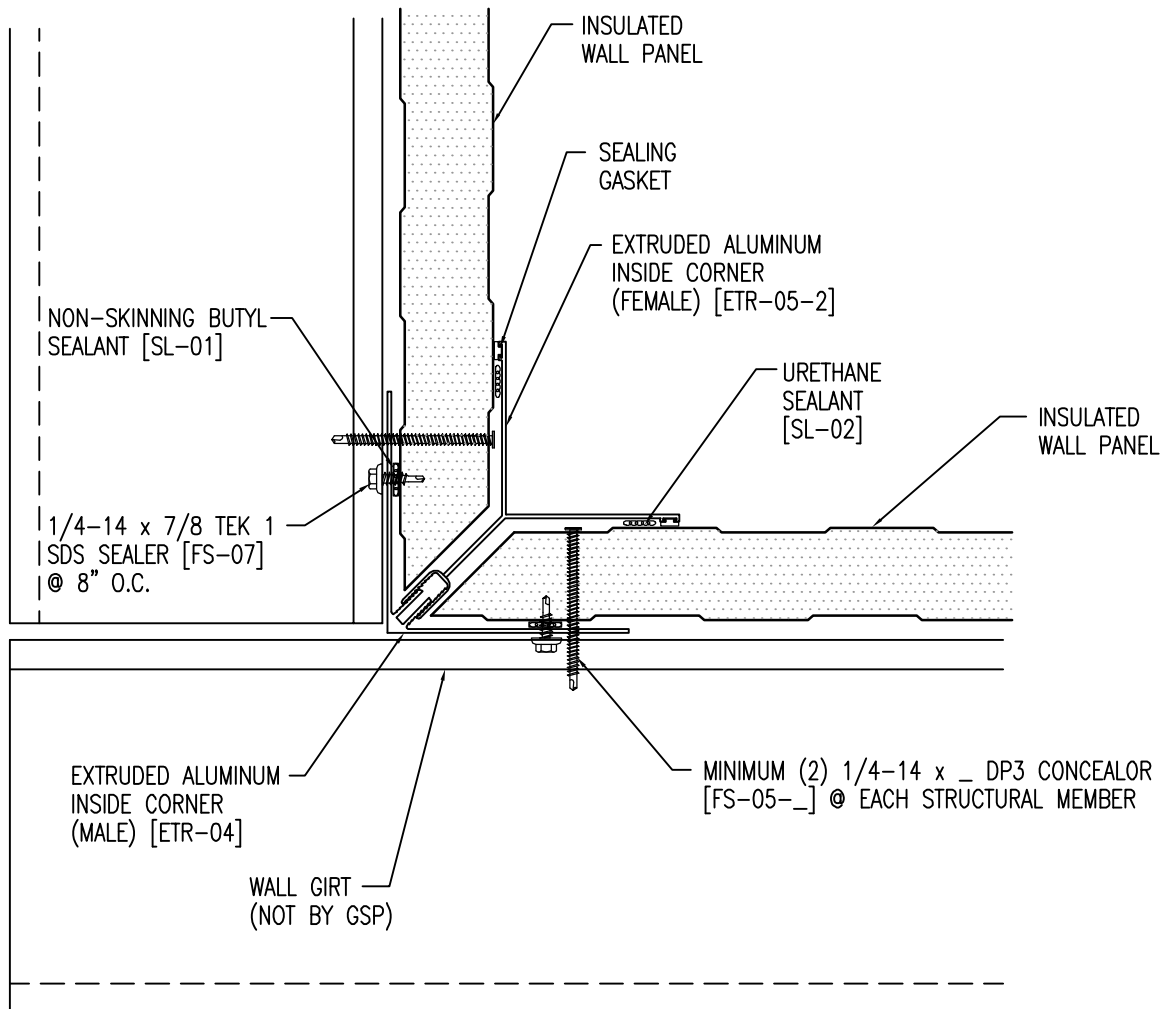



INSIDE CORNER		
APPLICATION: VERTICAL	NOTES: EXTRUDED ALUMINUM TRIM	
SCALE: NTS	REVISION:	DATE:
DRAWN: DG	DATE: 12-10-11	
CHECK:	DATE:	
21200 FM362, WALLER, TEXAS 77484	281-807-7400	WWW.GSPLC.COM

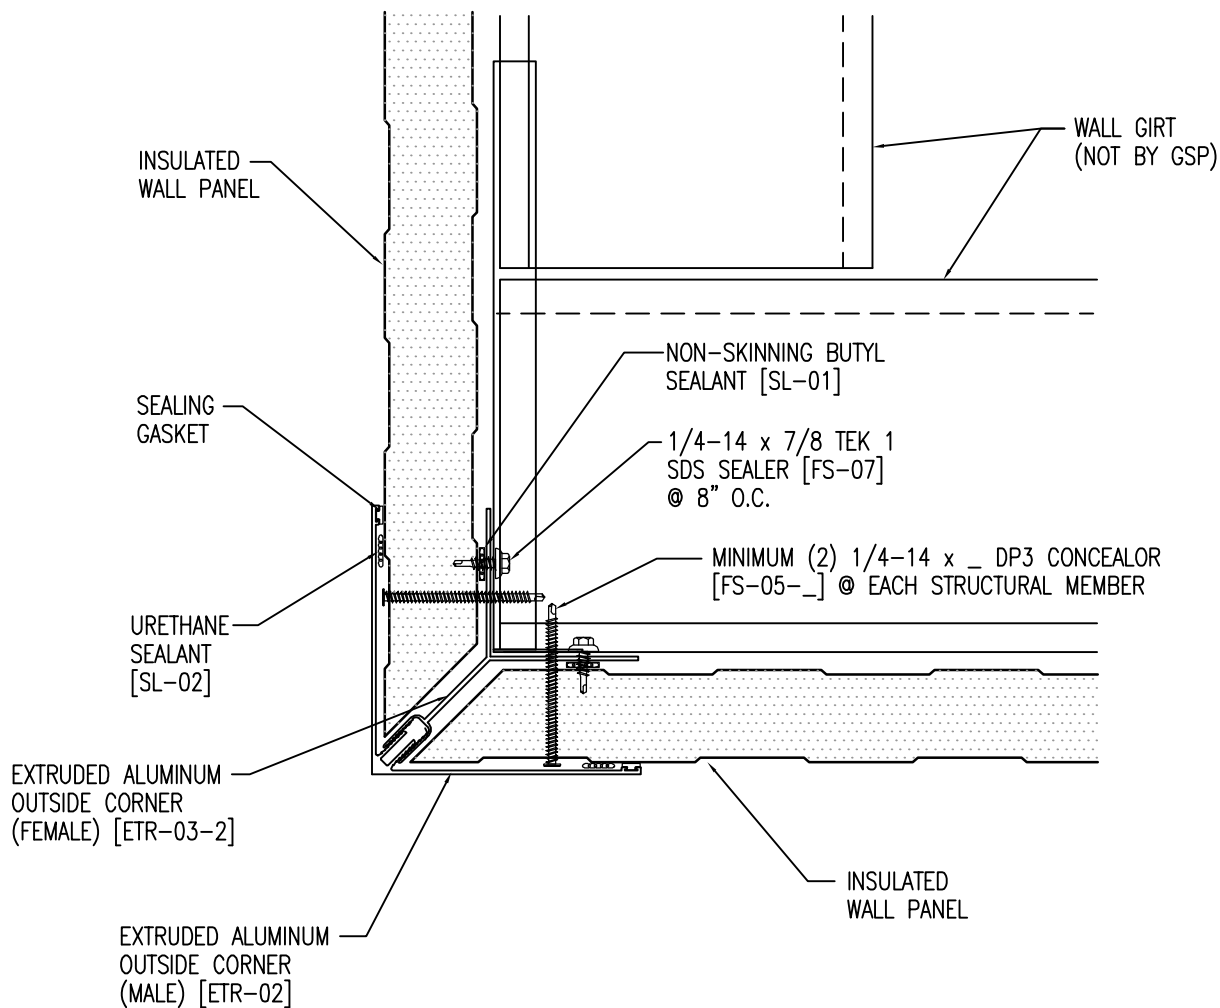



NOTE: FIELD CUT STARTING PANEL
AND ENDING PANEL AS REQUIRED
AT CORNER TRANSITION.

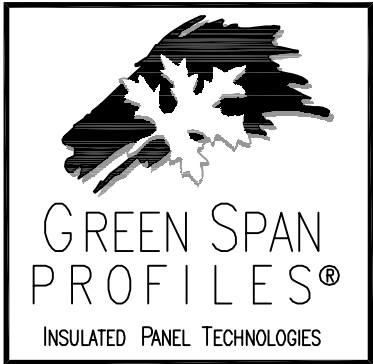

OUTSIDE CORNER		
APPLICATION: VERTICAL	NOTES: EXTRUDED ALUMINUM TRIM	
SCALE: NTS	REVISION:	DATE:
DRAWN: DG	DATE: 12-10-11	
CHECK:	DATE:	
21200 FM362, WALLER, TEXAS 77484	281-807-7400	WWW.GSPLC.COM

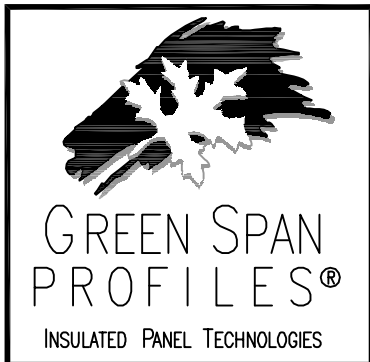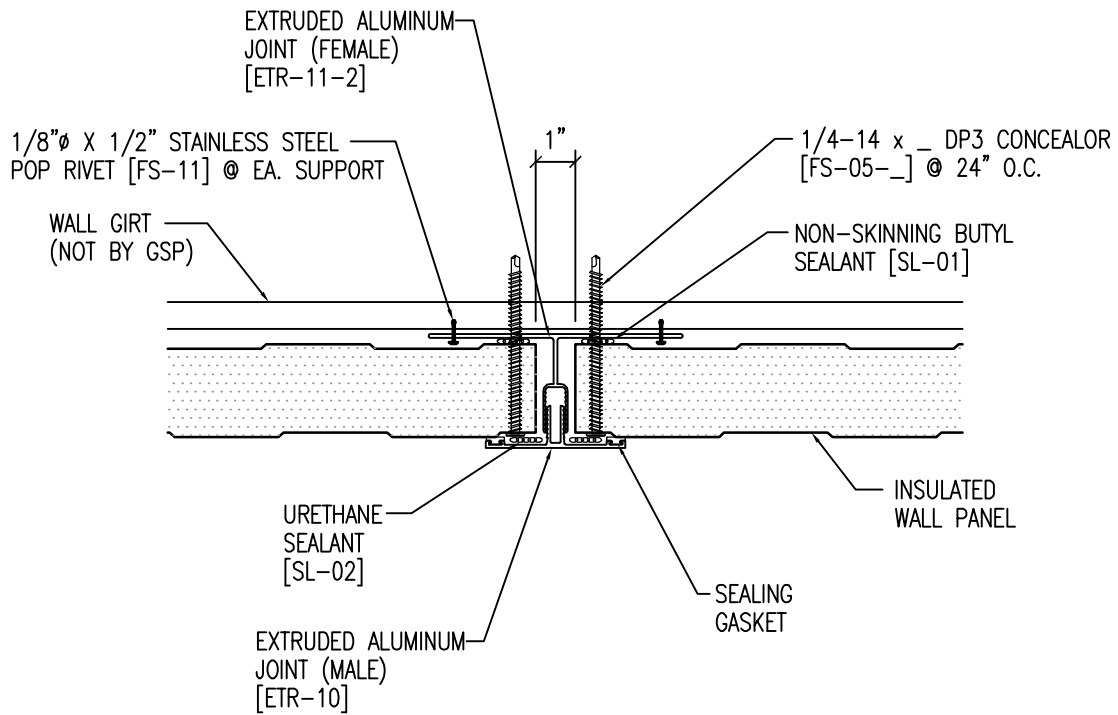

PANEL SIDE JOINT		
APPLICATION: VERTICAL	NOTES: EXTRUDED ALUMINUM TRIM	
SCALE: NTS	REVISION:	DATE:
DRAWN: DG	DATE: 12-10-11	
CHECK:	DATE:	
21200 FM362, WALLER, TEXAS 77484	281-807-7400	WWW.GSPLC.COM

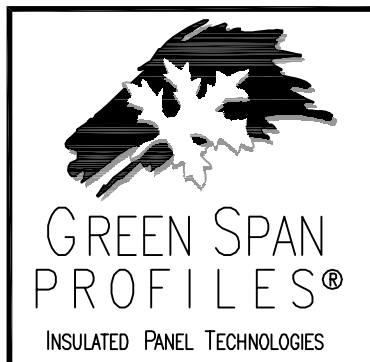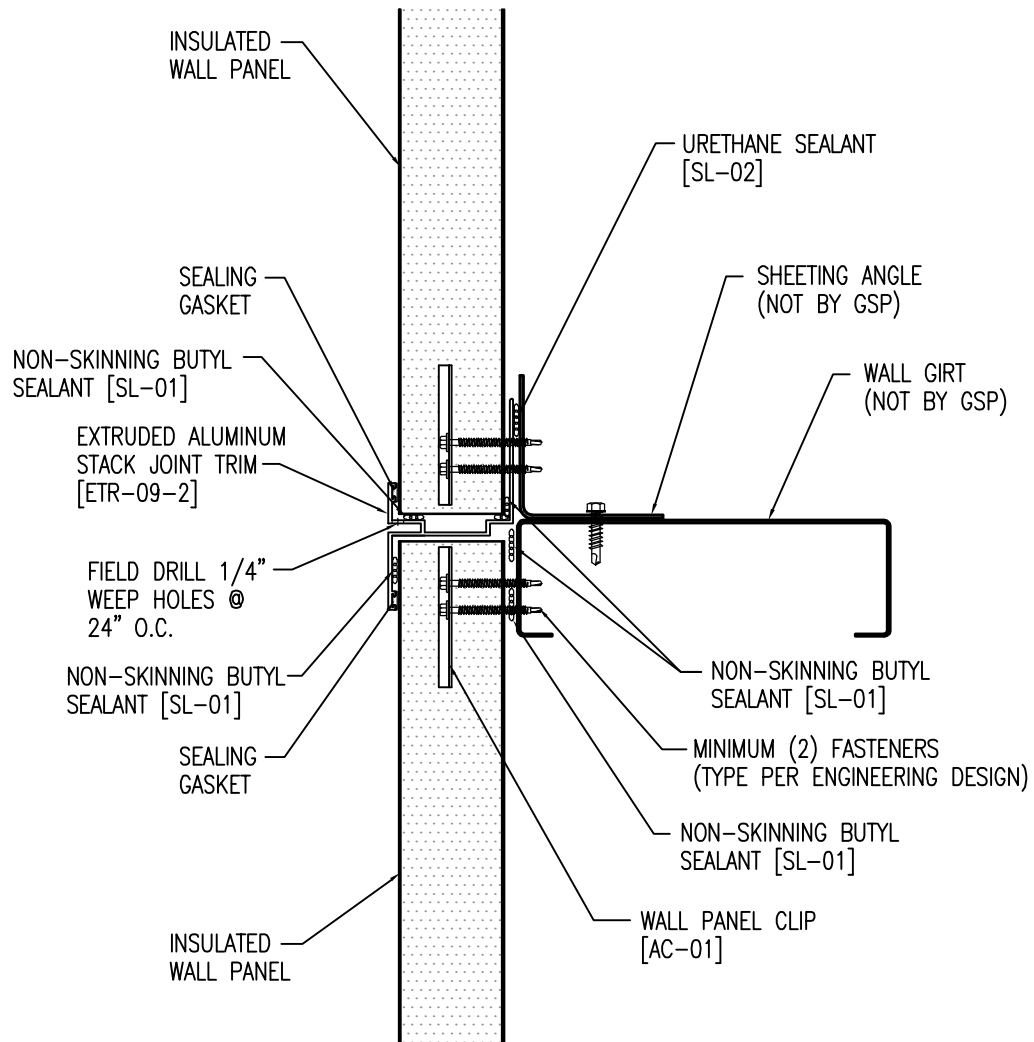

STACK JOINT

APPLICATION: VERTICAL

NOTES: EXTRUDED ALUMINUM TRIM

SCALE: NTS

REVISION:

DATE:

DRAWN: DG

DATE: 12-10-11


CHECK:

DATE:


21200 FM362, WALLER, TEXAS 77484

281-807-7400

WWW.GSPLC.COM


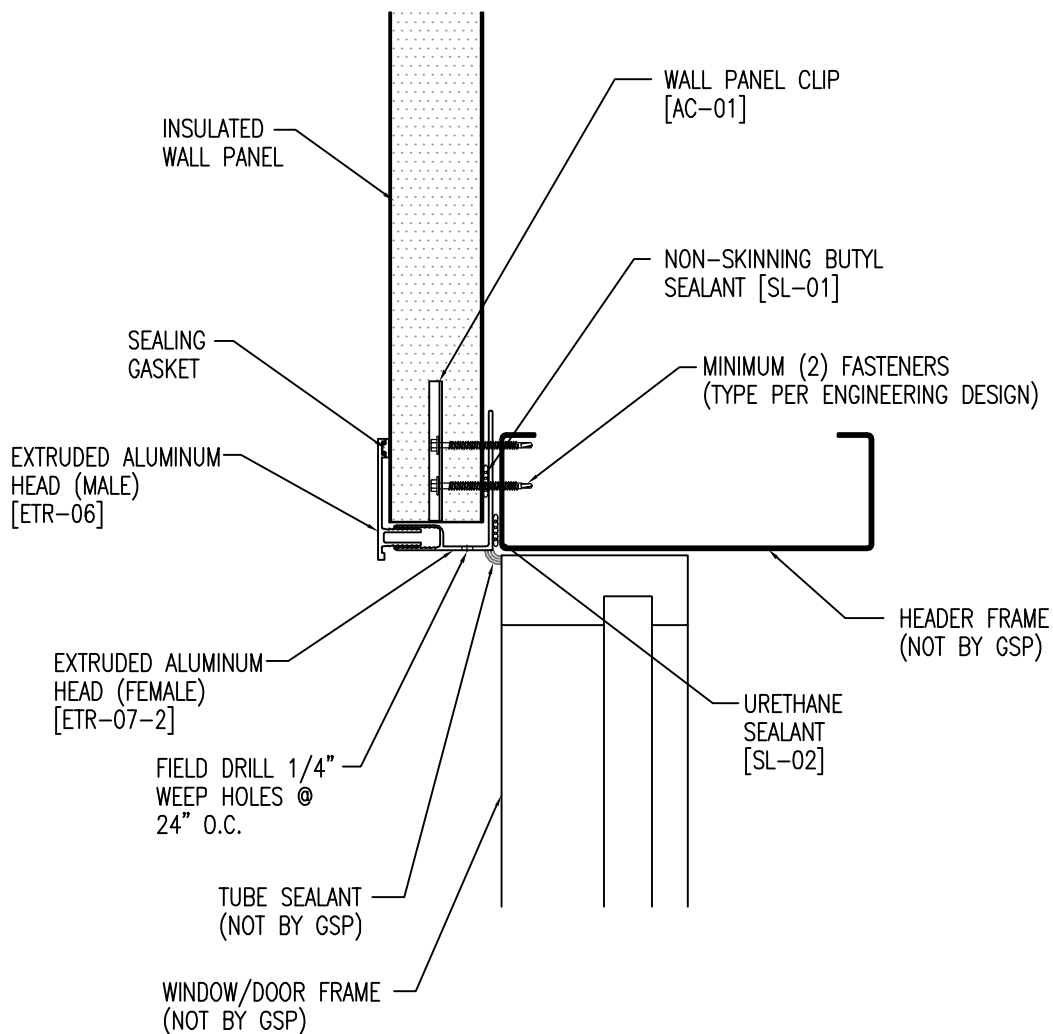


WINDOW HEADER		
APPLICATION: VERTICAL	NOTES: EXTRUDED ALUMINUM TRIM	
SCALE: NTS	REVISION:	DATE:
DRAWN: DG	DATE: 12-10-11	
CHECK:	DATE:	
21200 FM362, WALLER, TEXAS 77484	281-807-7400	WWW.GSPLC.COM

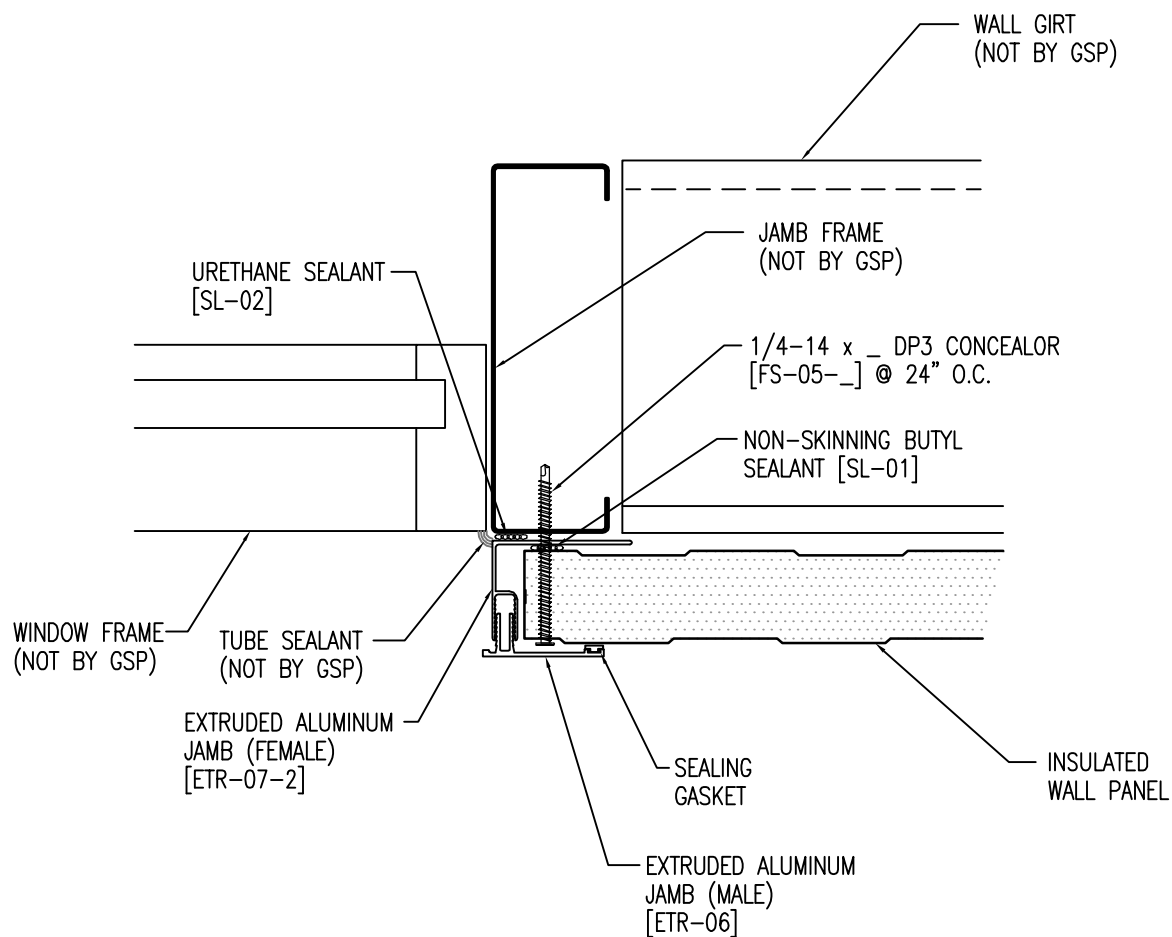

WINDOW JAMB

APPLICATION: VERTICAL		NOTES: EXTRUDED ALUMINUM TRIM	
SCALE: NTS		REVISION:	DATE:
DRAWN: DG		DATE: 12-10-11	
CHECK:		DATE:	
21200 FM362, WALLER, TEXAS 77484		281-807-7400	WWW.GSPLC.COM

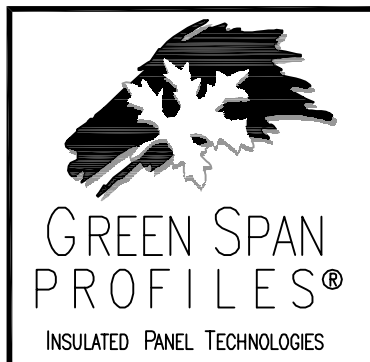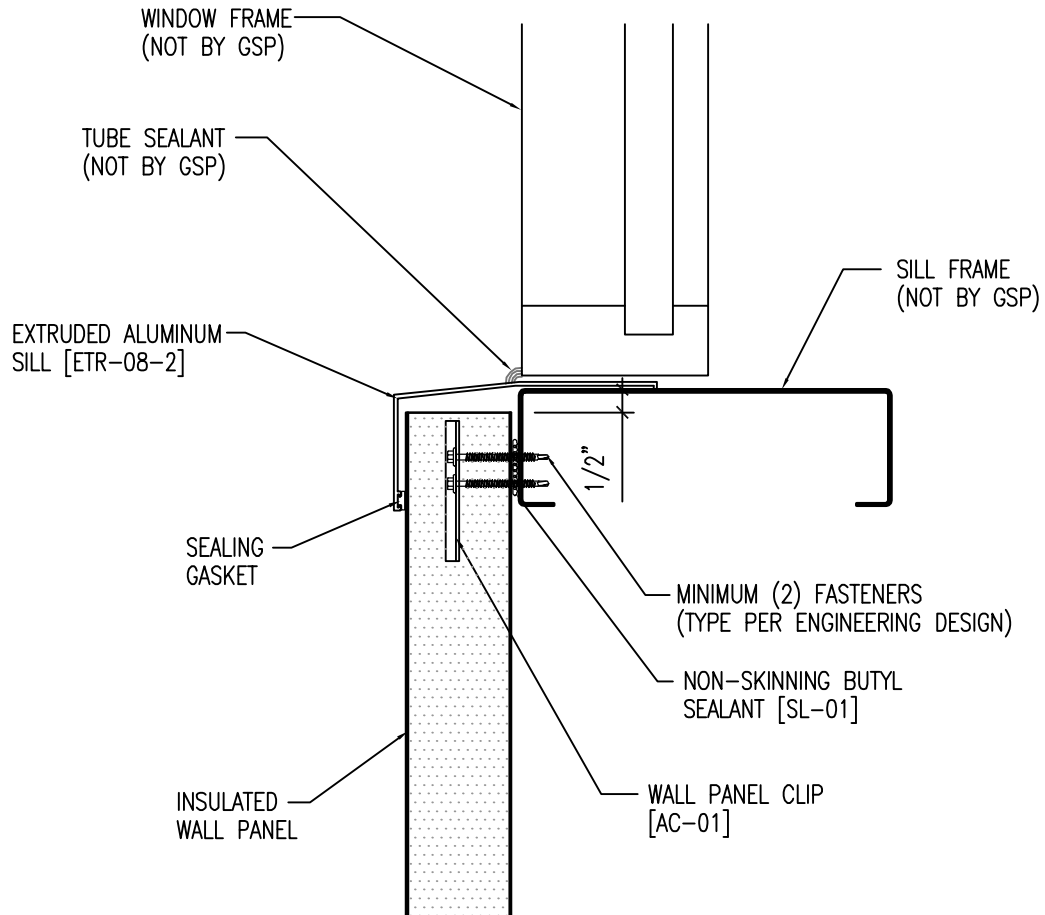

WINDOW SILL

APPLICATION: VERTICAL

NOTES: EXTRUDED ALUMINUM TRIM

SCALE: NTS

REVISION:

DATE:

DRAWN: DG

DATE: 12-10-11

CHECK:

DATE:

21200 FM362, WALLER, TEXAS 77484

281-807-7400

WWW.GSPLC.COM